

- 1. ALL WIRING SHOULD BE INSTALLED IN ACCORDANCE WITH THE NATIONAL ELECTRIC CODE (NEC) AND LOCAL CODE SPECIFICATIONS. FAILURE TO ADHERE TO THESE CODES AND INSTRUCTIONS MAY RESULT IN SERIOUS INJURY AND/OR PROPERTY DAMAGE.
- 2. SEE ASSEMBLY AND INSTALLATION INSTRUCTIONS PROVIDED WITH FIXTURE / ACCESSORY FOR ADDITIONAL INSTRUCTION.
- 3. USE ONLY KICHLER FIXTURES AND ACCESSORIES FOR THIS INSTALLATION.
- 4. LAYOUT DESIGN FOR REFERENCE ONLY, FINAL PRODUCT PLACEMENT MAY BE SUBJECT TO CHANGE PER ELECTRICIAN OR INSTALLER.
- $5.\ \mbox{KICHLER}$ PROVIDED 24 GAUGE CABLES ARE NOT RATED FOR INWALL INSTALLATION.
- 6.UL REQUIREMENT, THE POWER SUPPLY CANNOT BE IN AN AREA LESS THAN 12"x12" SPACE



SYMBOL LEGEND

FIXTURES



4D12V30WHT - 12V, 4W LED DISC, 3,000K

ACCESSORIES



10189WH - SPLICE BOX

1 UNDER CABINET LIGHTING
Scale: NTS

LD1.1Sheet 1 of 3

In consideration for receiving and using this lighting layout, Kichler Lighting LLC. shall not be liable for any actions, causes of actions, claims for any damage, loss or injury sustained by altering, changing, modifying or deviating from this drawing.

CUSTOMER

FERGUSON ENTERPRISES


PROJECTMcCarthy

PROJECT NO. ATS18008492

DRAWN BY: M. Angersola DATE: 8/19/2025 DATE REVISION




DRIVER TO BE MOUNTED IN REMOTE AREA NO LESS THAN 12"x12"x12" AT LOCATION SELECTED BY ELECTRICIAN AND HARDWIRED TO 120V POWER.

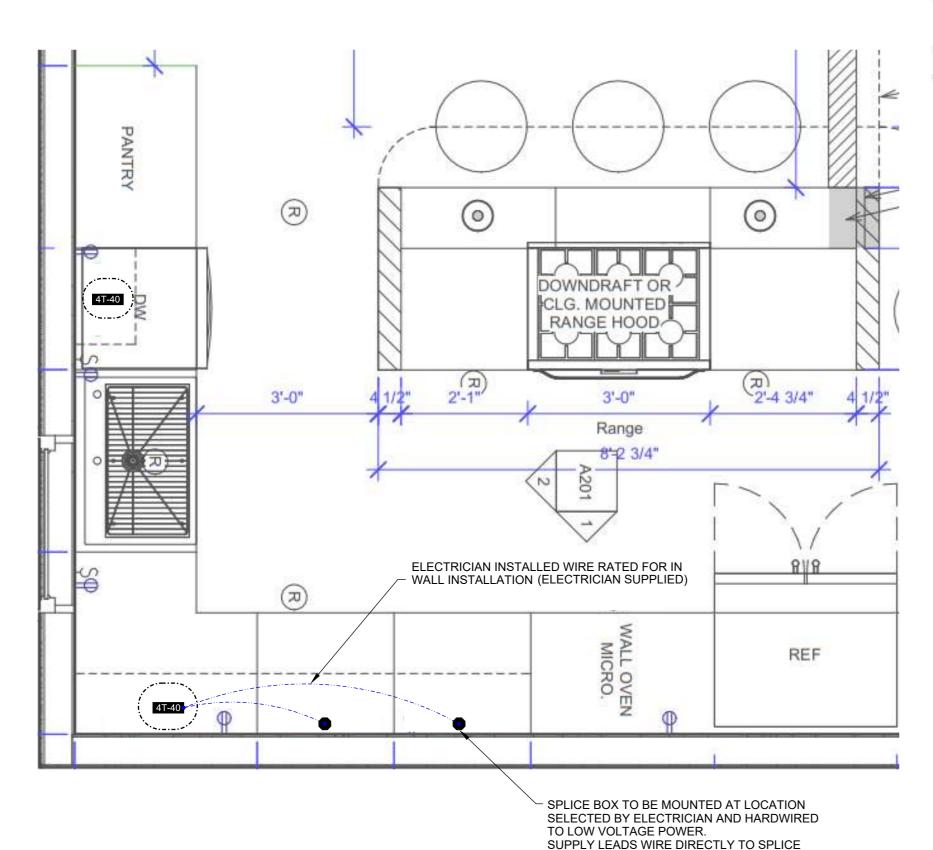

INSTALLATION TIP

The ideal way to maximize your power supply on an accent disc installation is to combine with Kichler 24V LED tape (6TL Series). For layout assistance or technical support visit kichler.com/APS

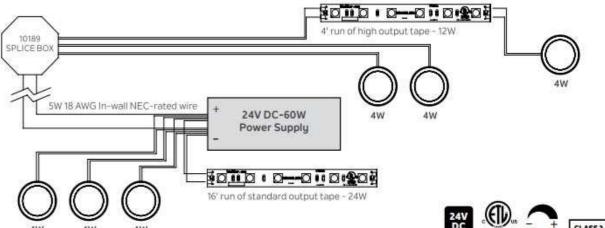



Location:		
Type:		
Qty:		
Comments:		
Ordering Infor	mation	
Product ID	10189WH	



Dimensions	
Height	1.00"
Length	2.25"
Width	2.25"

A	tern	ate	Lar	mps

Allernate Lamps					
Lamp Included	Bulb Listing	Light Source	Max Wattage/Range	Bulb Product ID	Dimming
No	Non-Applicable				

#FERGUSON®

SYMBOL LEGEND

POWER SUPPLIES

4T-40 4TD12V40BKT - 40W, 12V DIMMABLE DRIVER

UNDER CABINET LIGHTING

In consideration for receiving and using this lighting layout, Kichler Lighting LLC. shall not be liable for any actions, causes of actions, claims for any damage, loss or injury sustained by altering, changing, modifying or deviating from this drawing.

CUSTOMER

FERGUSON ENTERPRISES

BOX. OTHER END CONNECTS TO DISC

PROJECT McCarthy

PROJECT NO. ATS18008492

DRAWN BY: M. Angersola DATE: 8/19/2025

DATE **REVISION**



4D Series LED Accent Disc



ORDERING:	

Kichler's 12V LED Accent Discs are designed to install inside cabinets that are at least 12"W x 12"H x 12"D. These small but mighty fixtures provide vivid illumination to dinnerware and display pieces within glass-paneled cabinetry or small architectural niches.

SPECIFICATIONS

Power Ratings	
Input Voltage Range	12V DC
Wattage	4W
Current	0.33A
Lumen Information	
Lumens	190 Lm
CRI	90+
ССТ	2700K, 3000K
Lumen Maintenance (Per TM-21)	L70 @ >54,000 Hrs L90 @ 36,000 Hrs
Environmental	
Location	Indoor
Environmental Protection Rating	Dry and Damp Locations
Operation Ambient Temperature	-25°C - +40°C
Storage Temperature	-40°C - +80°C
Max Wire Run Lengths	
24 AWG	40 ft.
18 AWG	170 ft.
Mechanical & Housing Specif	ication
Diameter	2.7" / 68 mm
Height	.60" / 15 mm
Housing Material	Aluminum
Finish	BKT – Textured Black BZT – Textured Bronze

Approval Markings

Certificates / Approval signs ETL Listed under UL 2108

Safety Warnings

- · This product is intended to be installed and serviced by a qualified, licensed electrician and it must be installed in accordance with the National Electric Code, and all other Federal and local laws and regulations
- · Only install compatible LED fixtures & controls. Only use copper wiring.
- · Requires enclosed cabinets to be at least 12"W x 12"H x 12"D.

Limited Warranty

Subject to Kichler's General Warranty and Limitations, Kichler provides a warranty of three (3) years on the LED Light Engines and electrical components in residential applications, one (1) year in commercial applications. Complete warranty details for fixtures and additional accessories are available at www.KICHLER.com/ warranty. For warranty related questions, please contact customer service.




Direct Wire Dimmable Power Supply

12V & 24V 40W and 24V 10W Constant Voltage LED Drivers 4TD12V40BKT, 6TD24V40BKT, 6TD24V10BKT



40W & 10W Power Supply with wiring compartments. No additional NEMA enclosure required.

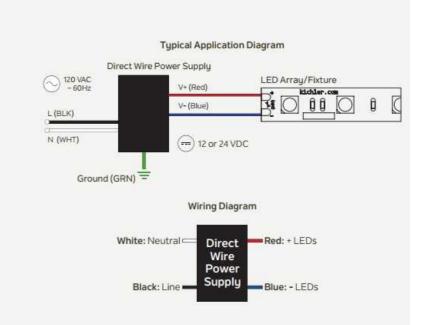

FEATURES & BENEFITS

- Economical choice for smaller or remote low-voltage systems projects like illuminating a kitchen island, china cabinet, or shelving.
- CL and ELV dimmer compatible
 - · Visit Kichler.com/dimming for complete list
- Includes Wiring Compartments no additional NEMA enclosure required.

Nominal Input	Max Output	Output	Output
Voltage	Power	Voltage	load Min
120 Vac	40W 10W	12, 24V CV 24V CV	

Output Current Max	Efficiency	Max Ambient Temperature	THD
3.3 A (12V, 40W)	> 85%	50°C (10W)	<30%
0.42 A (24V, 10W)	tupical	45°C (40W)	

CV: Constant Voltage

4D Series LED Accent Disc

- Low profile
- Dimmable
- Frosted lens
- Textured powder coat finish
- ETL Listed (Class 2, U.S. and Canada)
- · Mount to surface or recessed





ORDERING MATRIX (Model # + CCT + Finish Code)

	Model #	CCT	Finish
Product Number Breakdown	4D12V = 12V Accent Disc	30 = 3000K 27 = 2700K	BKT = Textured Black WHT = Textured White BZT = Textured Bronze NIT = Textured Nickel







In consideration for receiving and using this lighting layout, Kichler Lighting LLC. shall not be liable for any actions, causes of actions, claims for any damage, loss or injury sustained by altering, changing, modifying or deviating from this drawing.

WHT - Textured White

CUSTOMER

FERGUSON ENTERPRISES

McCarthy

PROJECT

PROJECT NO. ATS18008492

DATE **REVISION DRAWN BY:** DATE: 8/19/2025

