


10' Gazebo

Engineering Plans


(Second Tier and lower corbels are optional on some models)

(Wood floor sold separately)



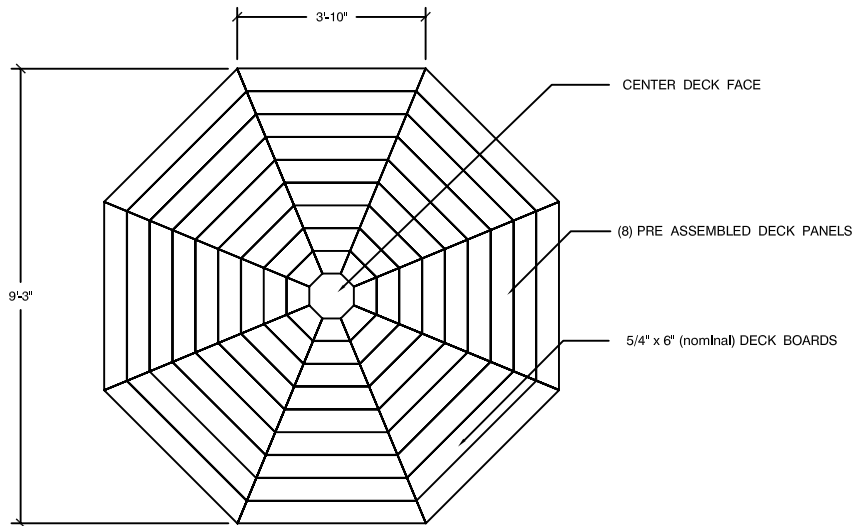


E
1 FLOOR DECKING LAYOUT

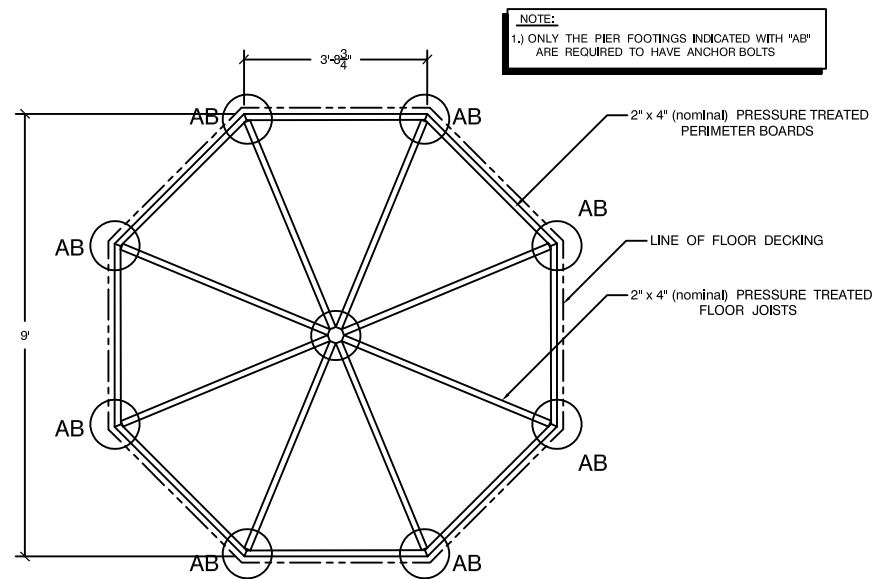

NOTE:
1.) ONLY THE PIER FOOTINGS INDICATED WITH "AB" ARE REQUIRED TO HAVE ANCHOR BOLTS

A
1 PLAN VIEW of FLOOR FRAMING


WOOD FLOOR PLAN

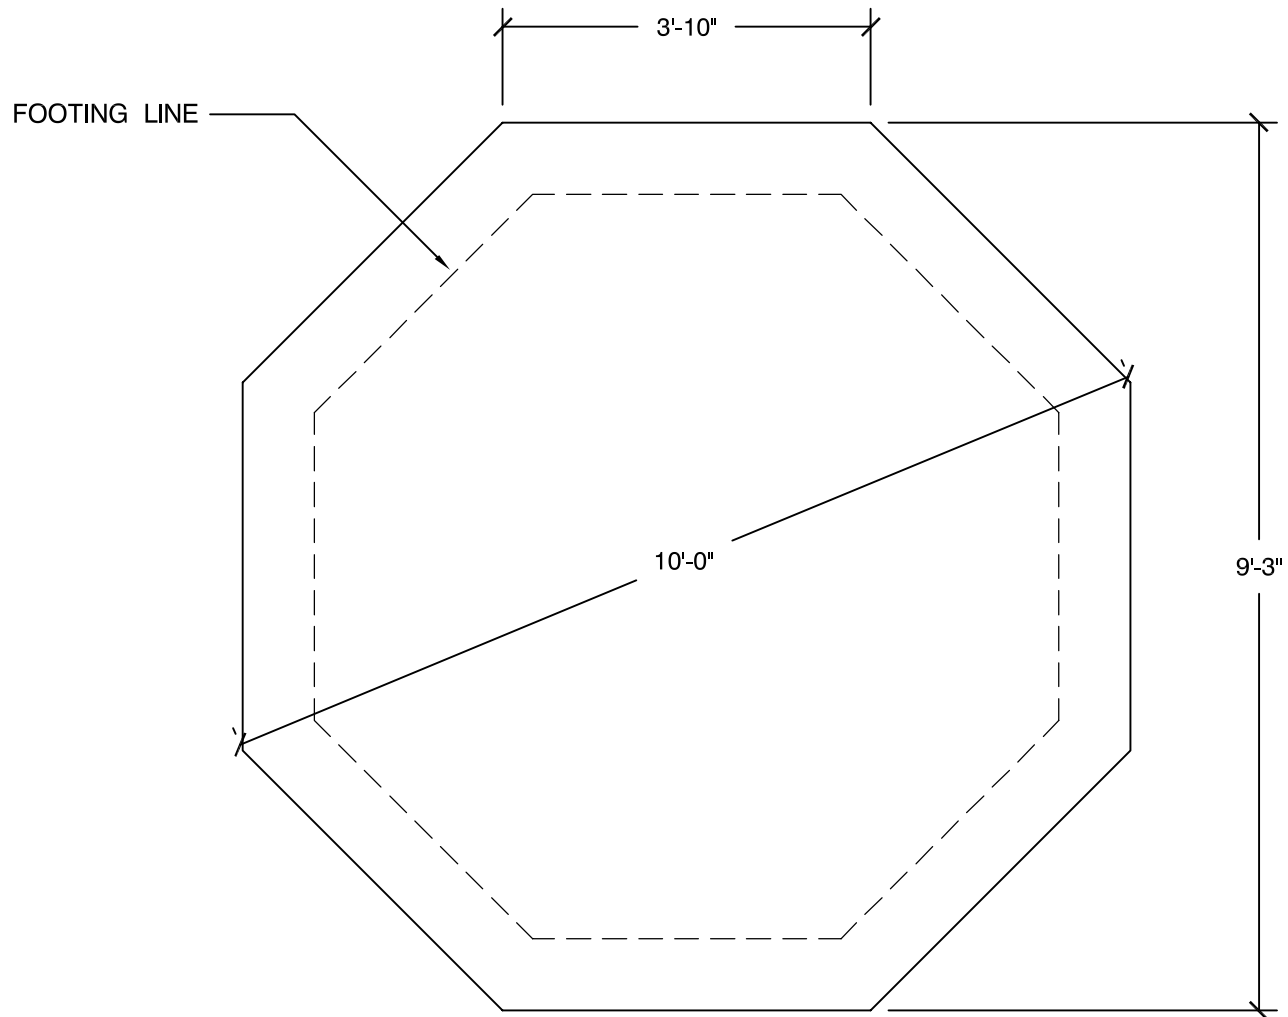


D
1

CONCRETE SLAB LAYOUT

SCALE: 1/2" = 1'-0"

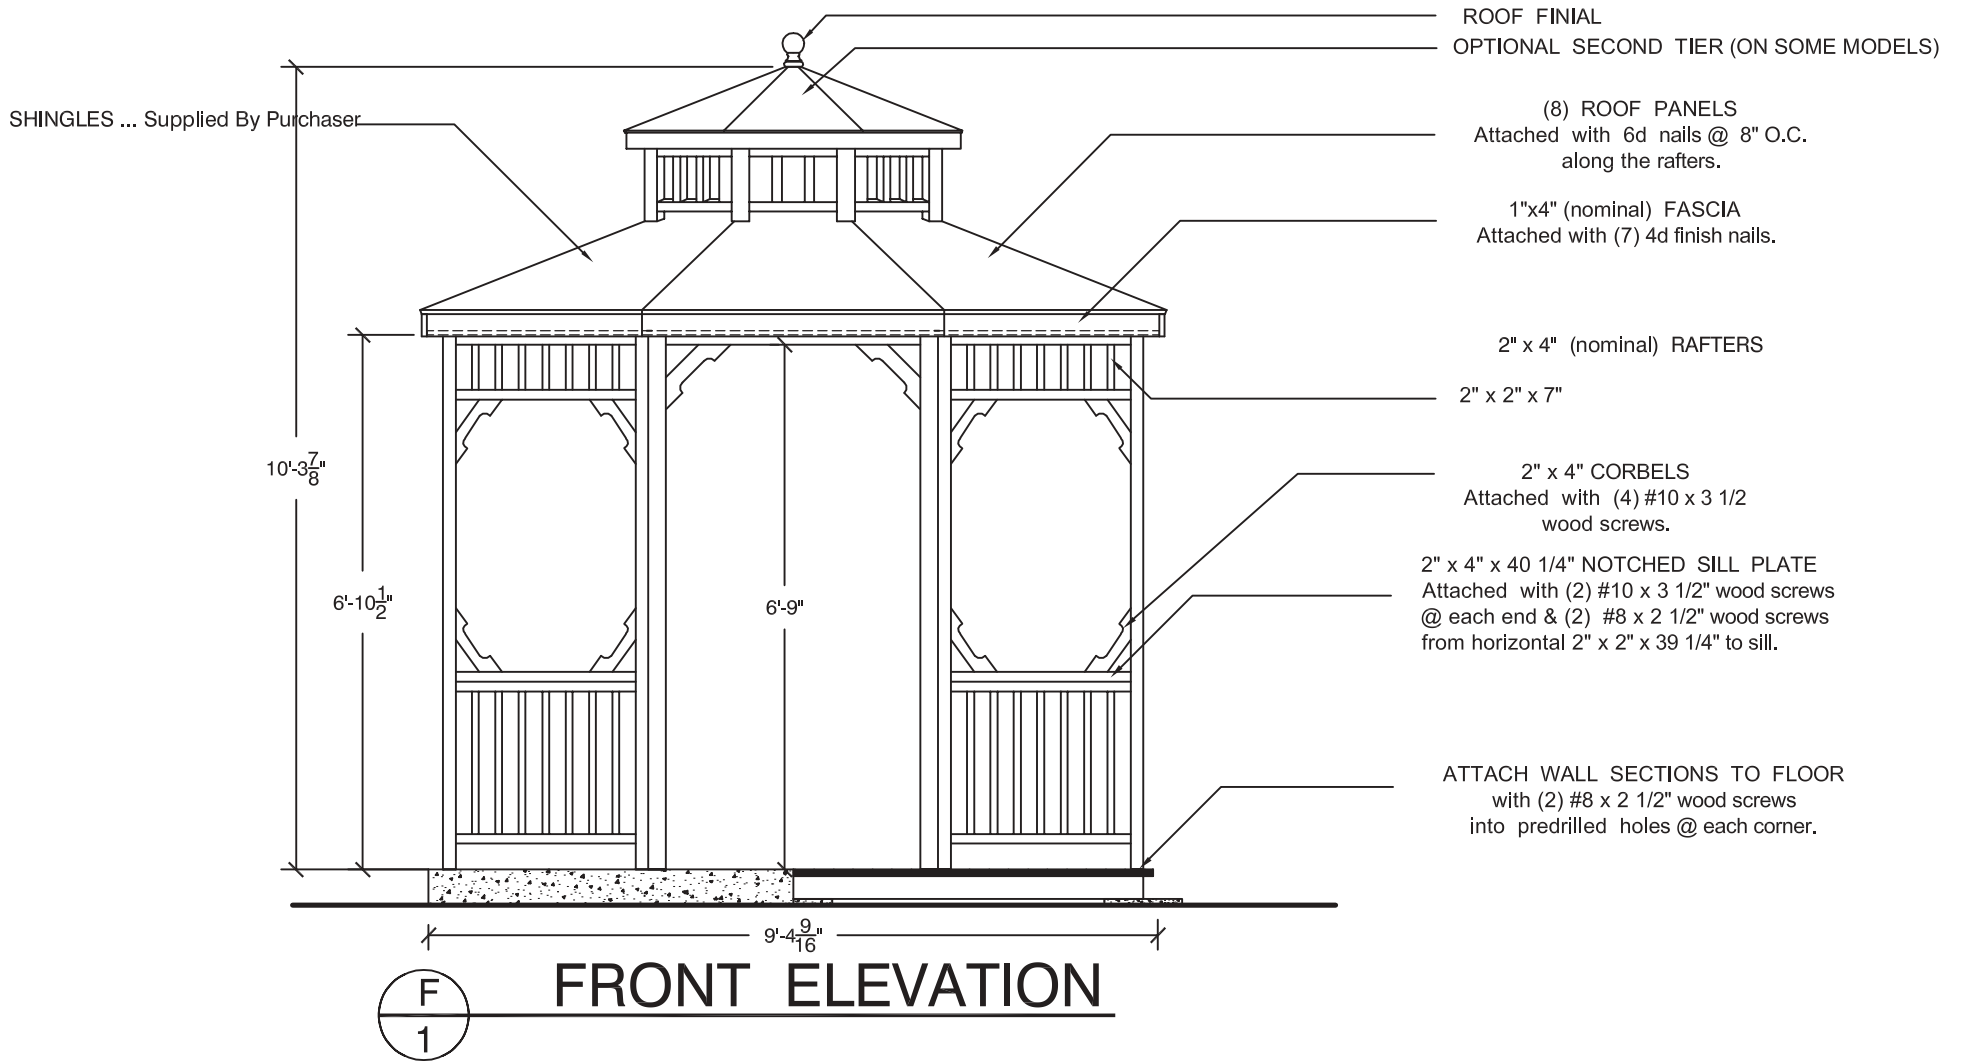

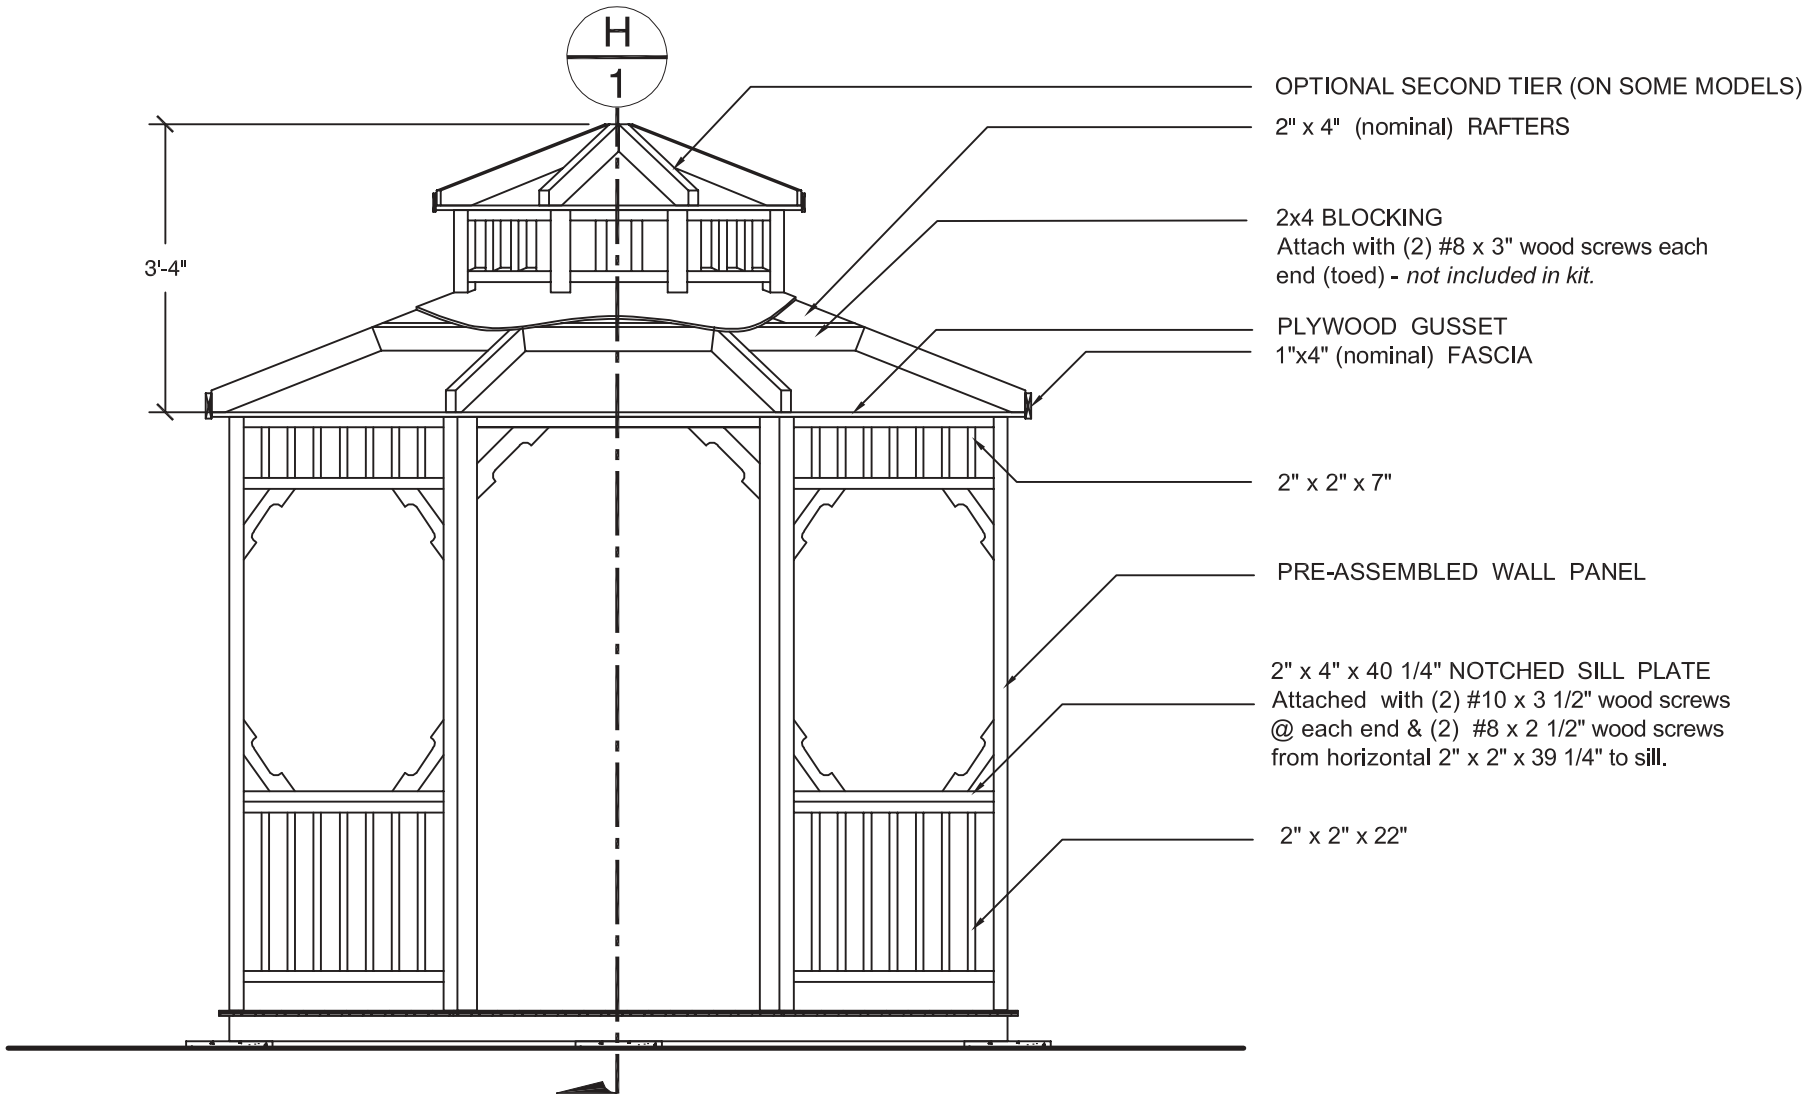

J
1 SIDE VIEW of ROOF FRAMING

