


# QUADRO 716 x 842 Q-2833 P/B/MB

Elettrico / electric / électrique

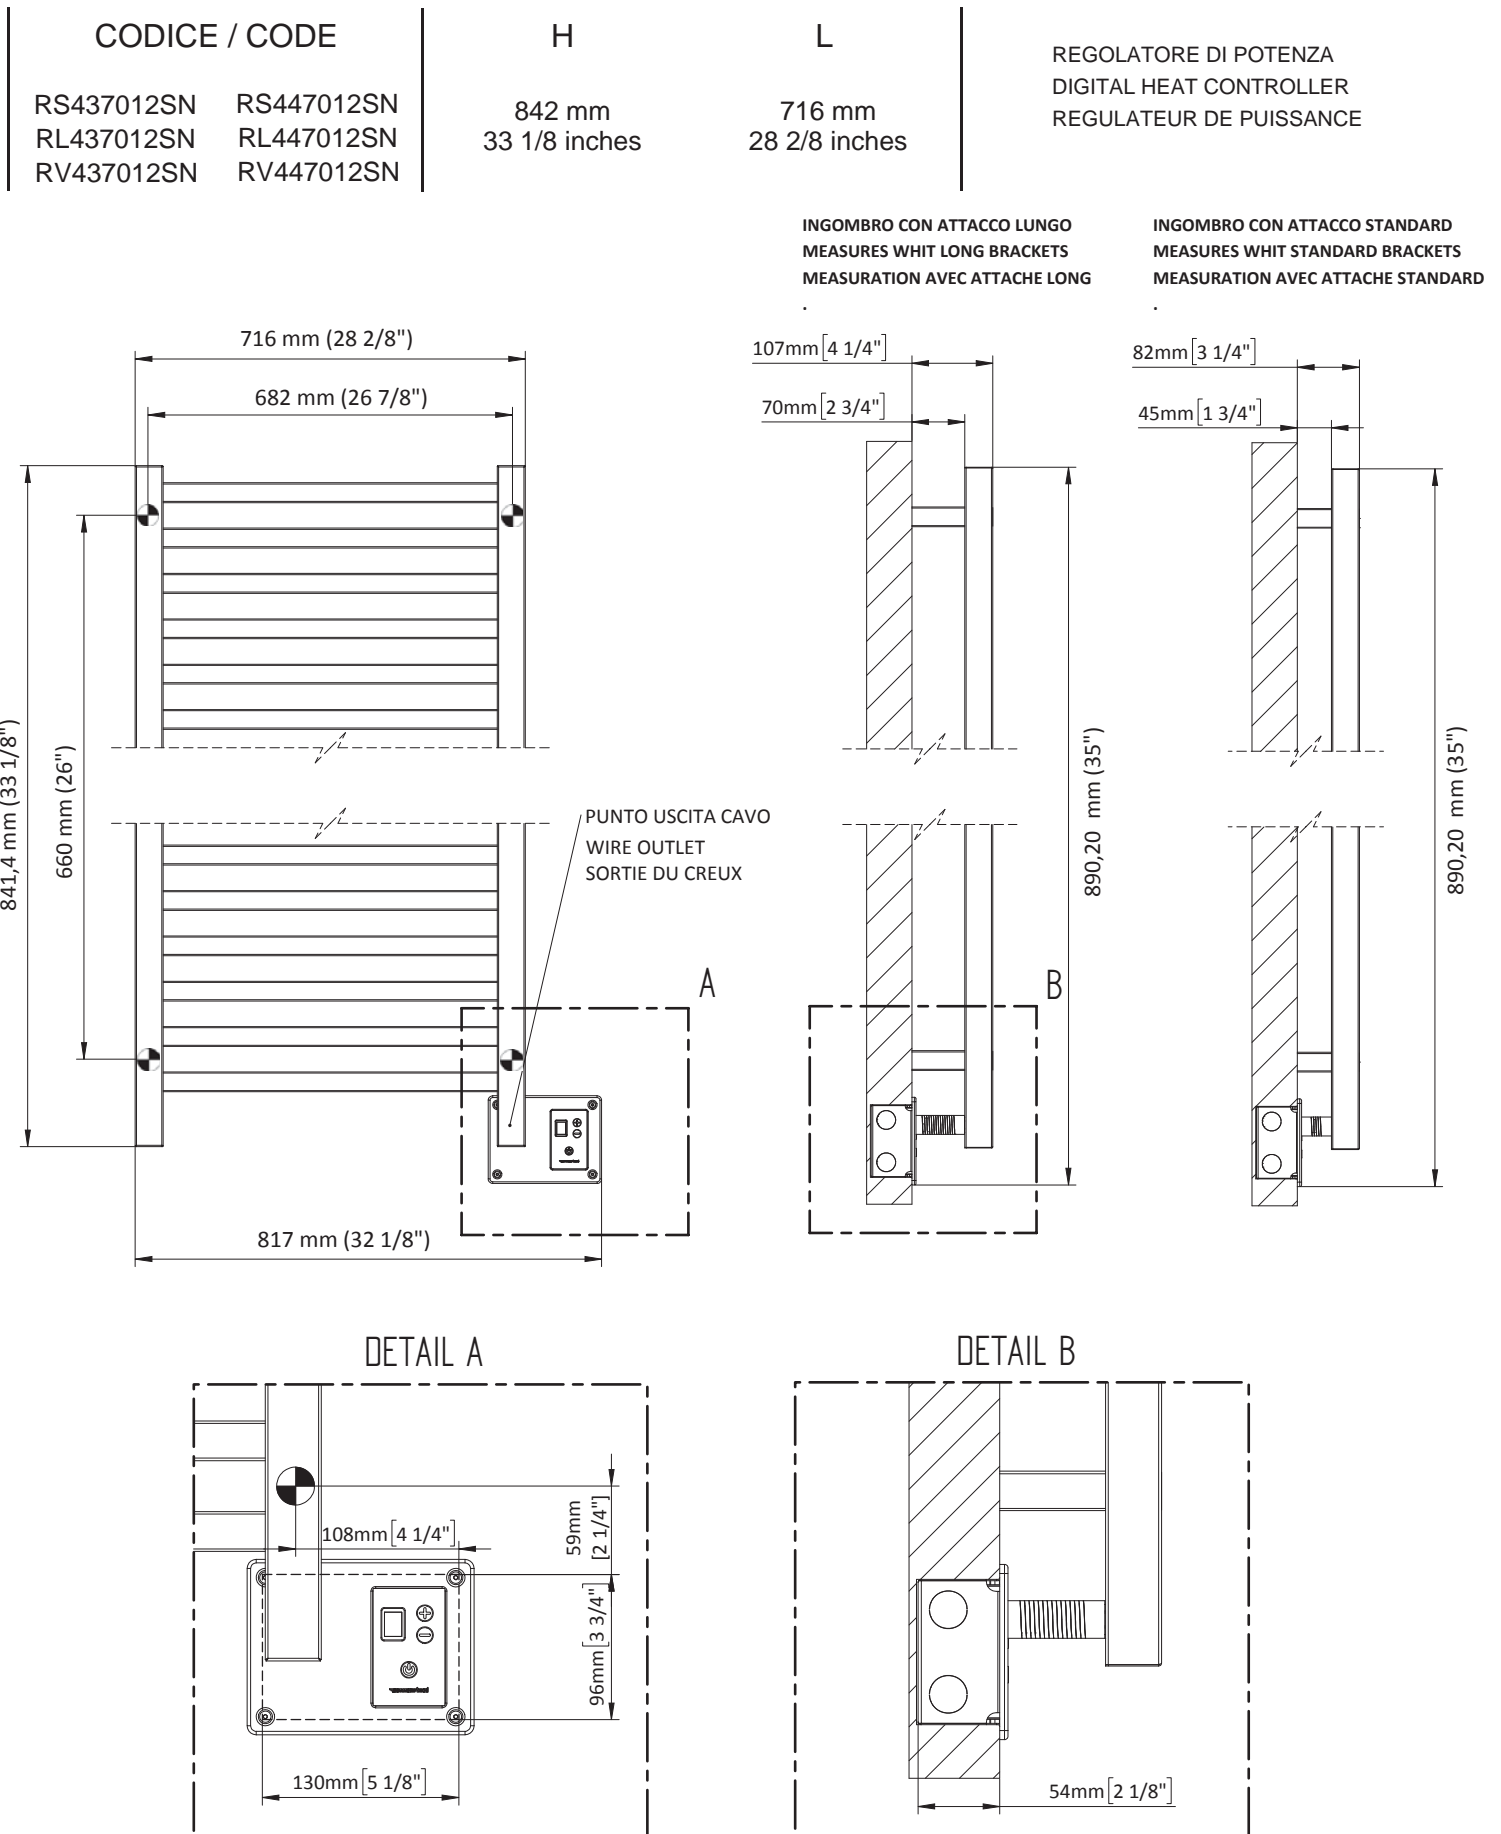

FORO PER INSERIMENTO TASSELLO A MURO 6X30  
 POSITIONING OF FASTENERS FOR FIXING TO WALL  
 FASTENERS SHOULD BE SECURED IN STUDS OR HEADERS PLACED BEHIND THE UNIT  
 TROU POUR LA CHEVILLE À MUR