

CHICAGO FAUCETS

Last As Long As The Building



2100 SOUTH CLEARWATER DRIVE
DES PLAINES, ILLINOIS 60018-5999

FITTING NO.

2500-600

SUBMITTED MODEL NO.

JOB NAME

ITEM NO.

SUBMITTED AS SHOWN

SUBMITTED AS NOTED


SEE ATTACHED FOR
SUBMITTED MODIFICATION



ADA APPLIES
TO VALVE
CONTROLS ONLY

IS ASSUMED FOR USE OF SUPERCEDED OR VOIDED DATA.

ROUGHING IN DIMENSIONS MAY VARY AND ARE SUBJECT TO CHANGE. NO RESPONSIBILITY

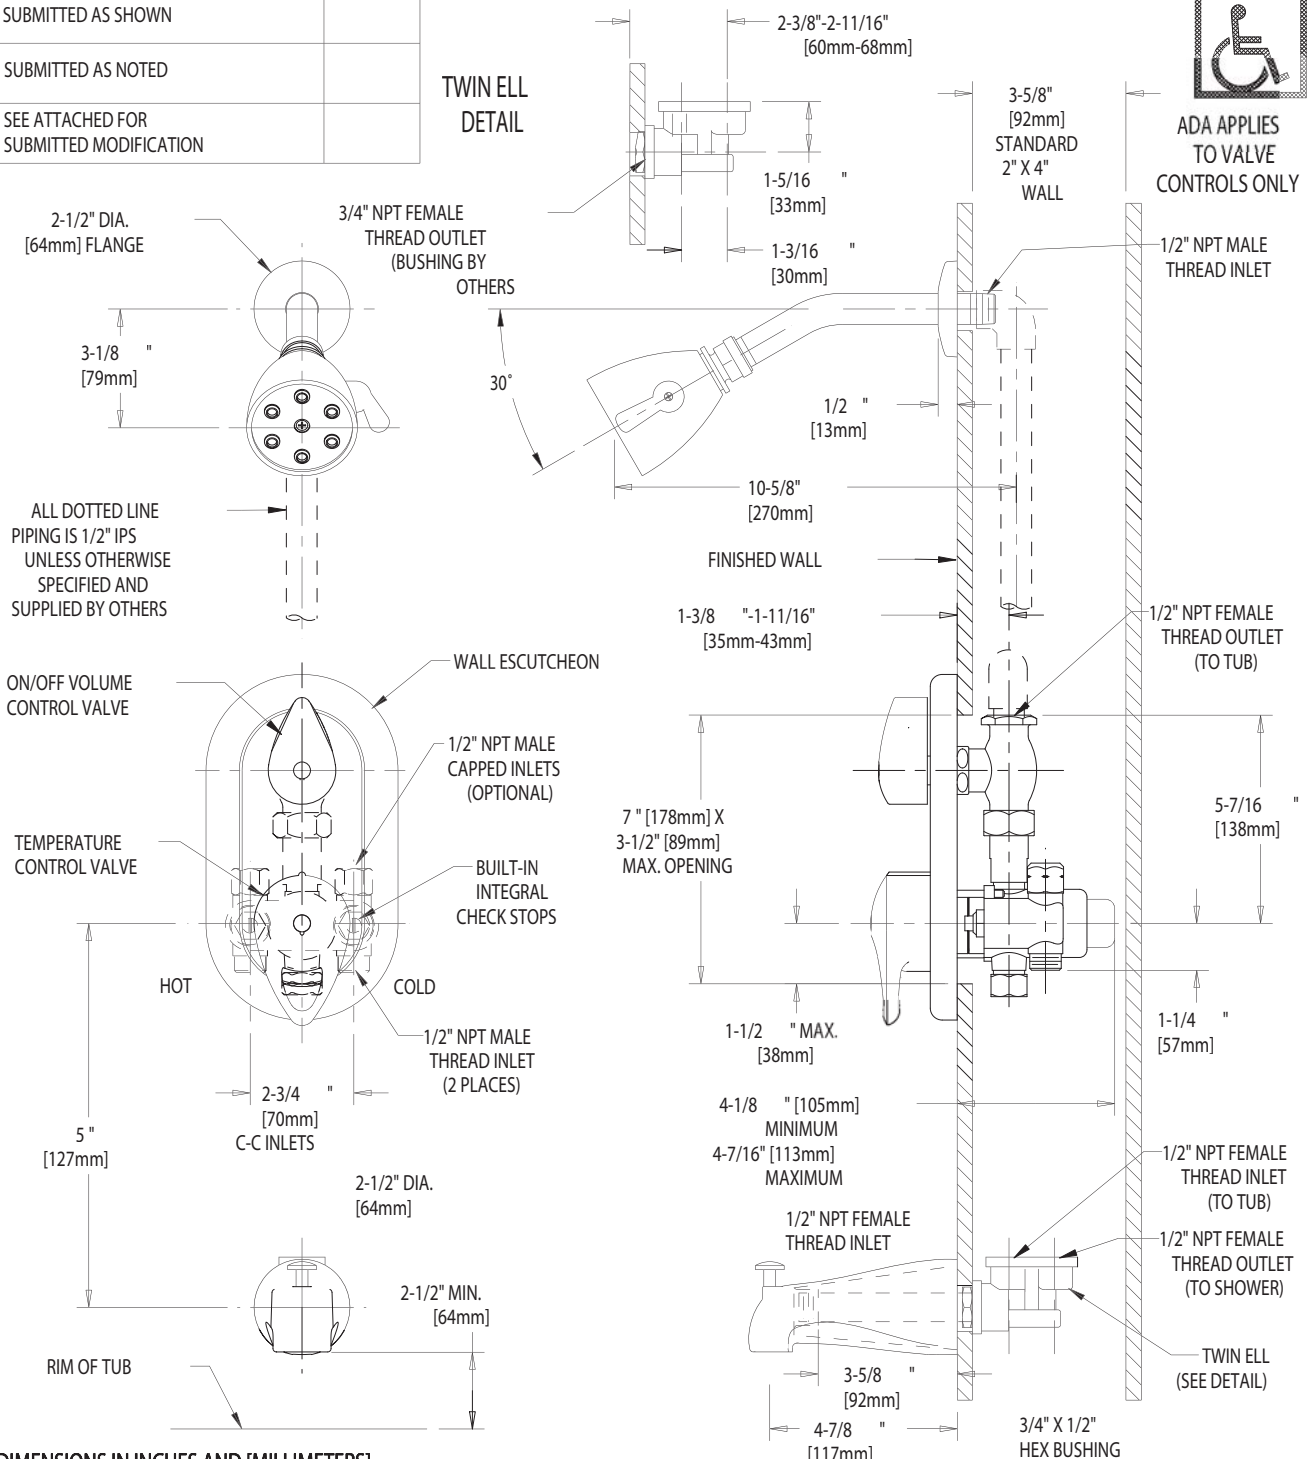

DIMENSIONS IN INCHES AND [MILLIMETERS].

TECHNICAL DATA

- BUILT-IN TUB AND SHOWER FITTING
- COMBINATION THERMOSTATIC/PRESSURE BALANCING VALVE
- INTEGRAL CHECK STOPS
- DIVERTING TUB SPOUT
- 600 SHOWER HEAD 2.5 GPM [9.5 L/min.] @ 80 PSI
- HOT WATER LIMIT STOP, 112°F [44°C] FACTORY SETTING
- FINISH: CHROME PLATE

- QUARTURN UNIT IN VOLUME CONTROL VALVE
- ASME A112.18.1 COMPLIANT
- CSA B125 COMPLIANT
- ASSE 1016 APPROVED

DATE: 04-05-00

BY: AJZ

CHK'D:

APP'D:

REV:

2500-600