


SPECIFICATION DWG

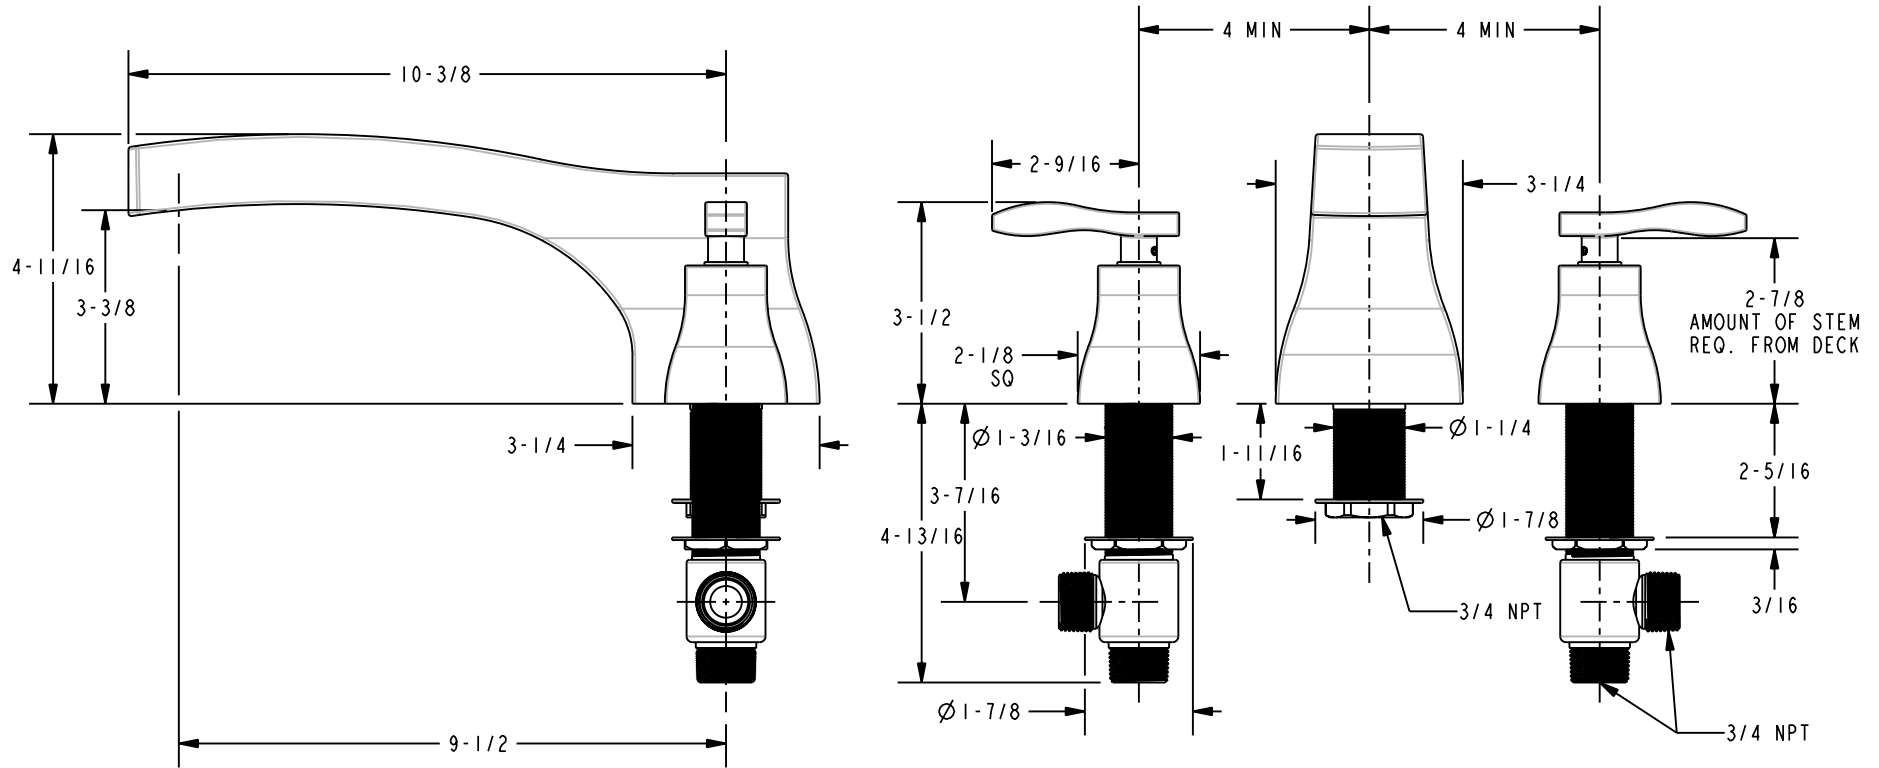

DIMENSIONS ARE IN INCHES AND AN APPROXIMATION OF A TYPICAL INSTALLATION

BRASSTECH 2001 E. CARNEGIE AVE.
INCORPORATED SANTA ANA, CA 92705
(949) 417-5207

R/T DECK SET

ASSY. NO.

1046_SPEC

SCALE 0.300

REF. -

SHEET 1

OF 1

COPYRIGHT ©