


NOTES:

SPECIFICATION DWG

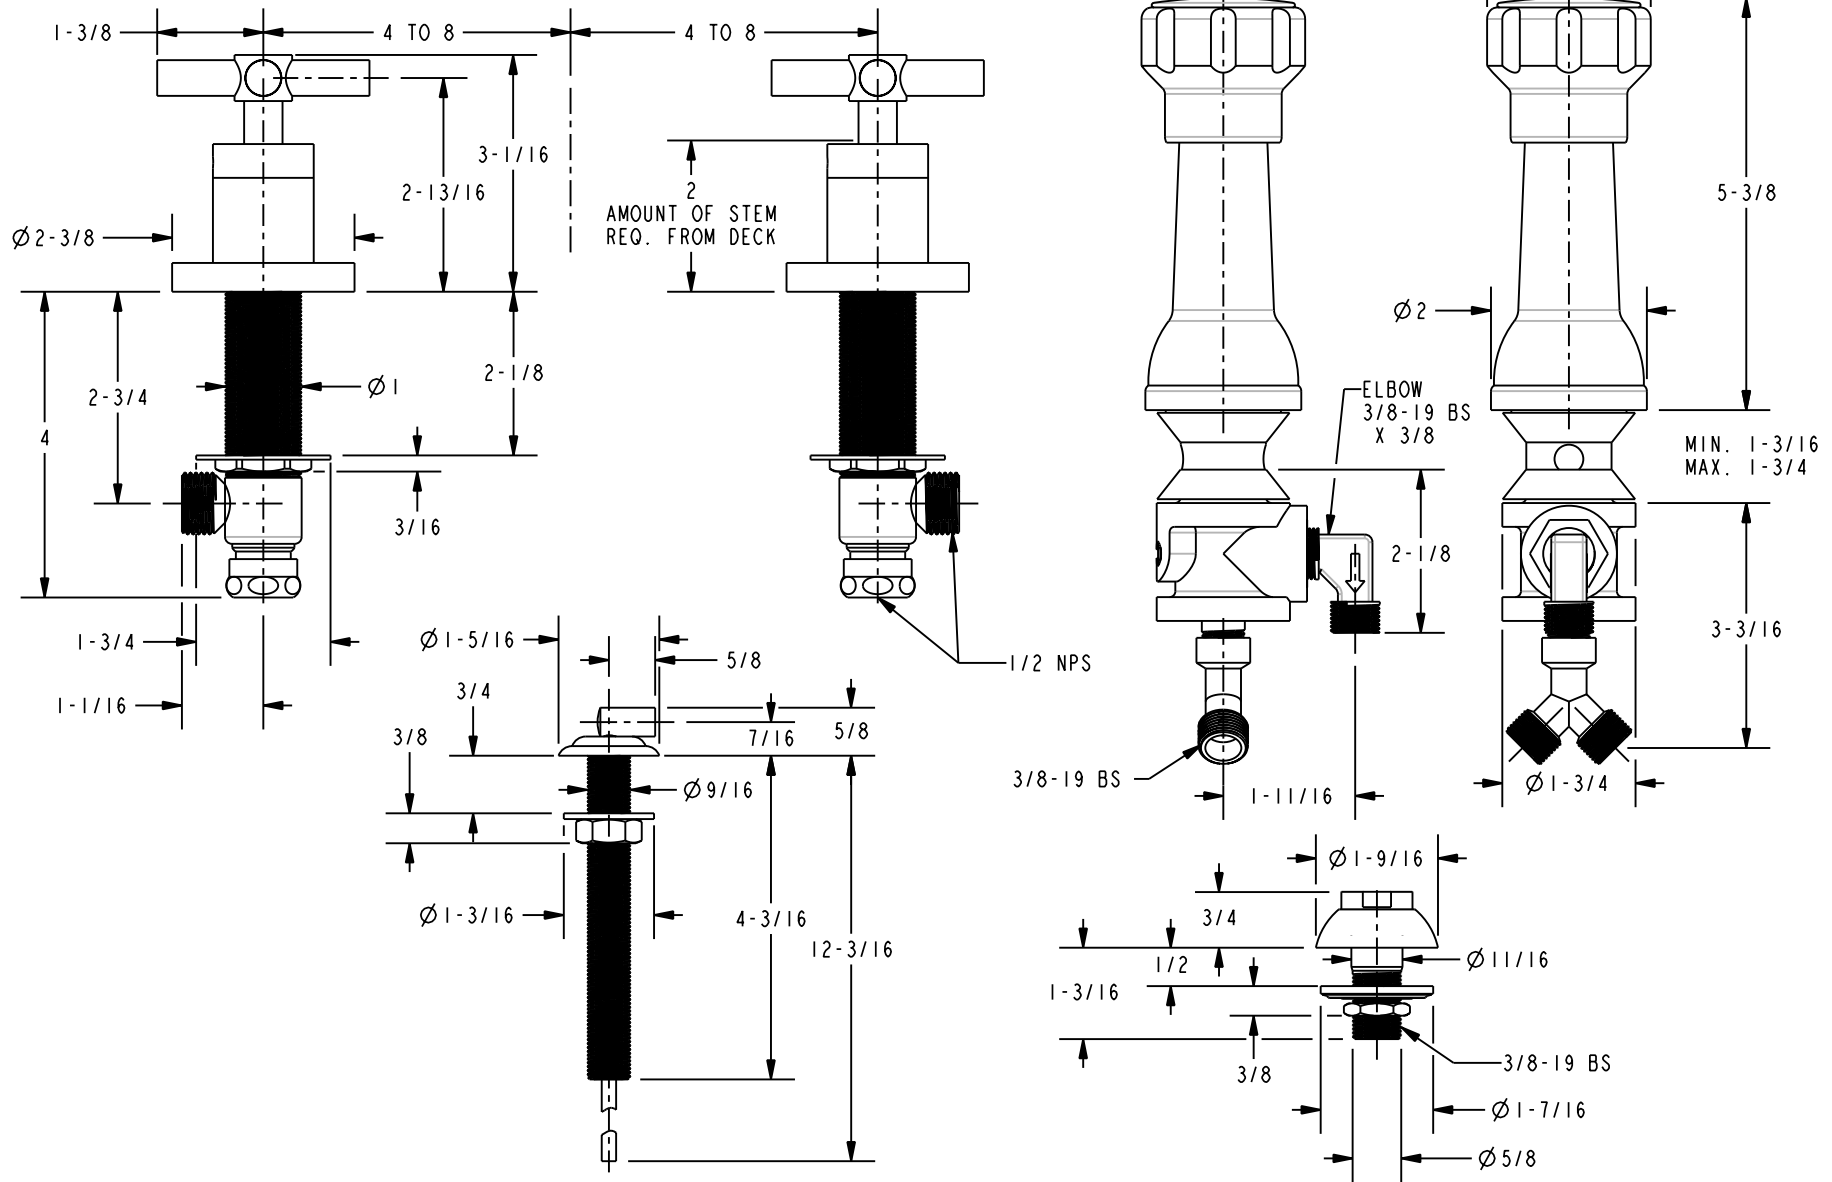

DIMENSIONS ARE IN INCHES AND AN APPROXIMATION OF A TYPICAL INSTALLATION

BRASSTECH 2001 E. CARNEGIE AVE.
INCORPORATED SANTA ANA, CA 92705
(949) 417-5207

BIDET SET

ASSY. NO.

999_SPEC

SCALE 0.400

REF. -

SHEET 1

OF 1

COPYRIGHT ©