

72"


Item Number :

311-V72-MTM



Westlake 72" Cabinet

Diagrams with Dimensions
page 01 of 03

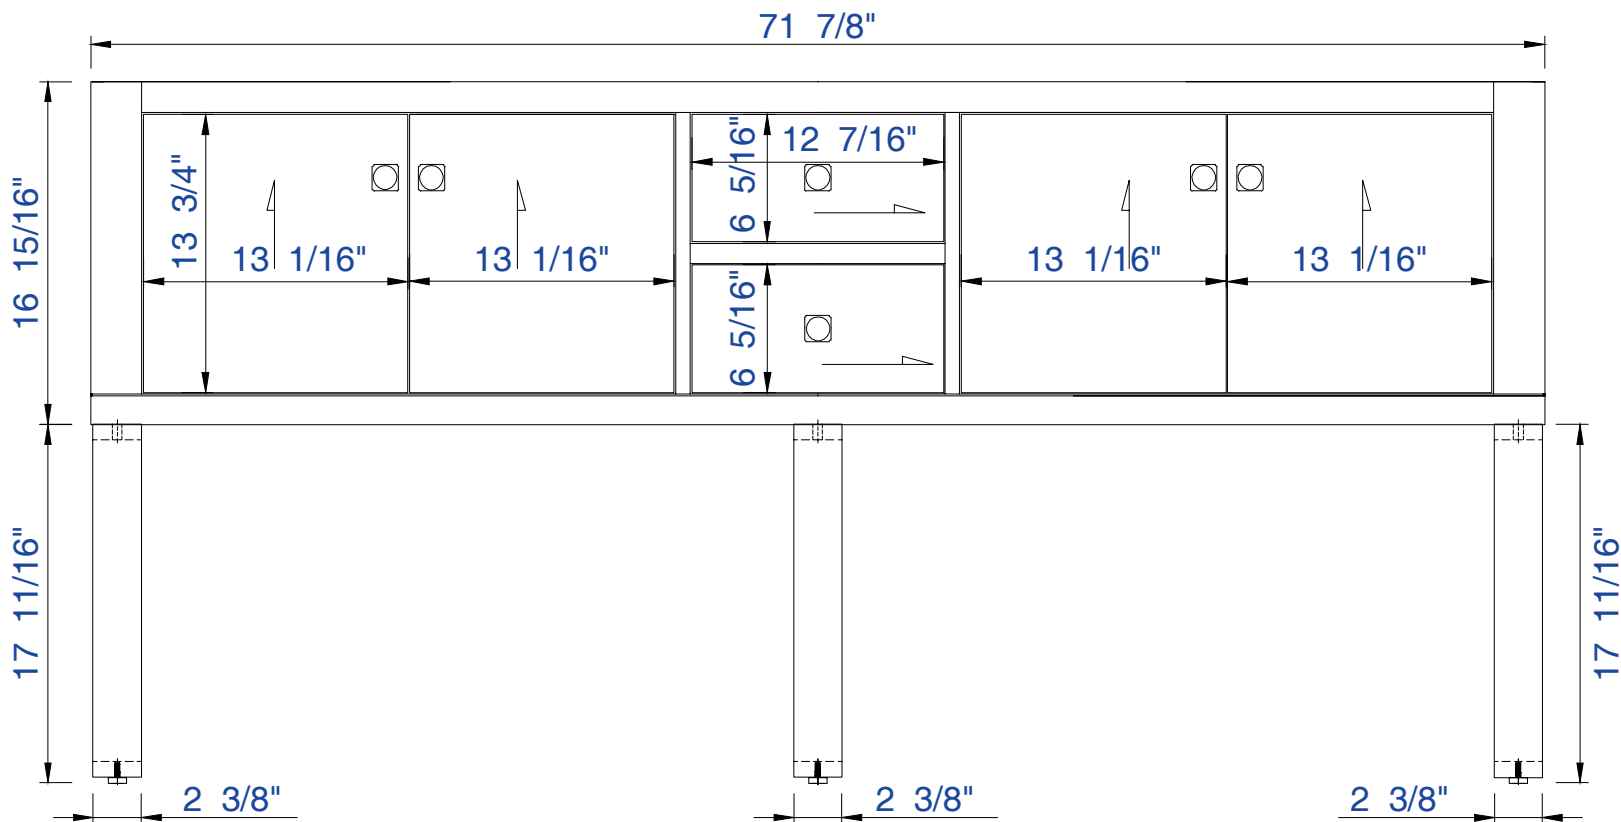

NOTE ONE: Countertops are not shown in these diagrams. (Cabinet Only)

NOTE TWO: This vanity does not have a Backsplash

Please consult our website for Countertop Diagrams: www.jamesmartinvanities.com

72"



Item Number :

311-V72-MTM



Westlake 72" Cabinet

Diagrams with Dimensions
page 02 of 03

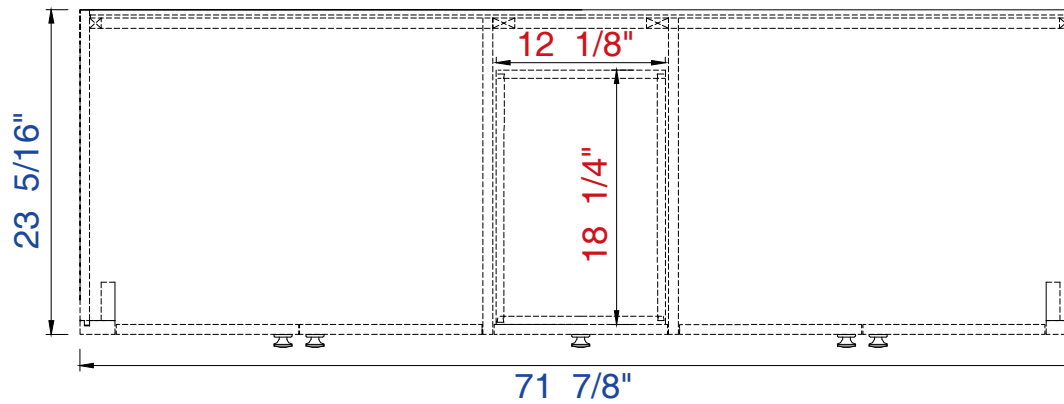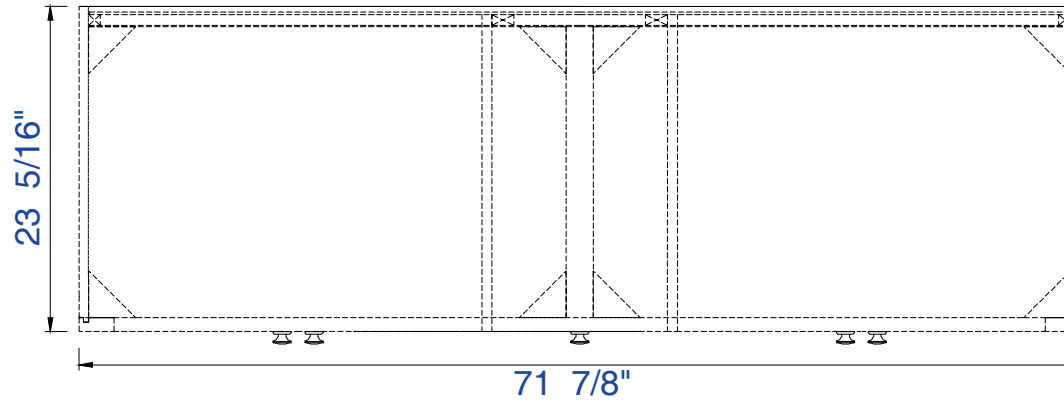

NOTE ONE: Countertops are not shown in these diagrams. (Cabinet Only)
Please consult our website for Countertop Diagrams: www.jamesmartinvanities.com

72"


Item Number :

311-V72-MTM



Westlake 72" Cabinet

Diagrams with Dimensions
page 03 of 03

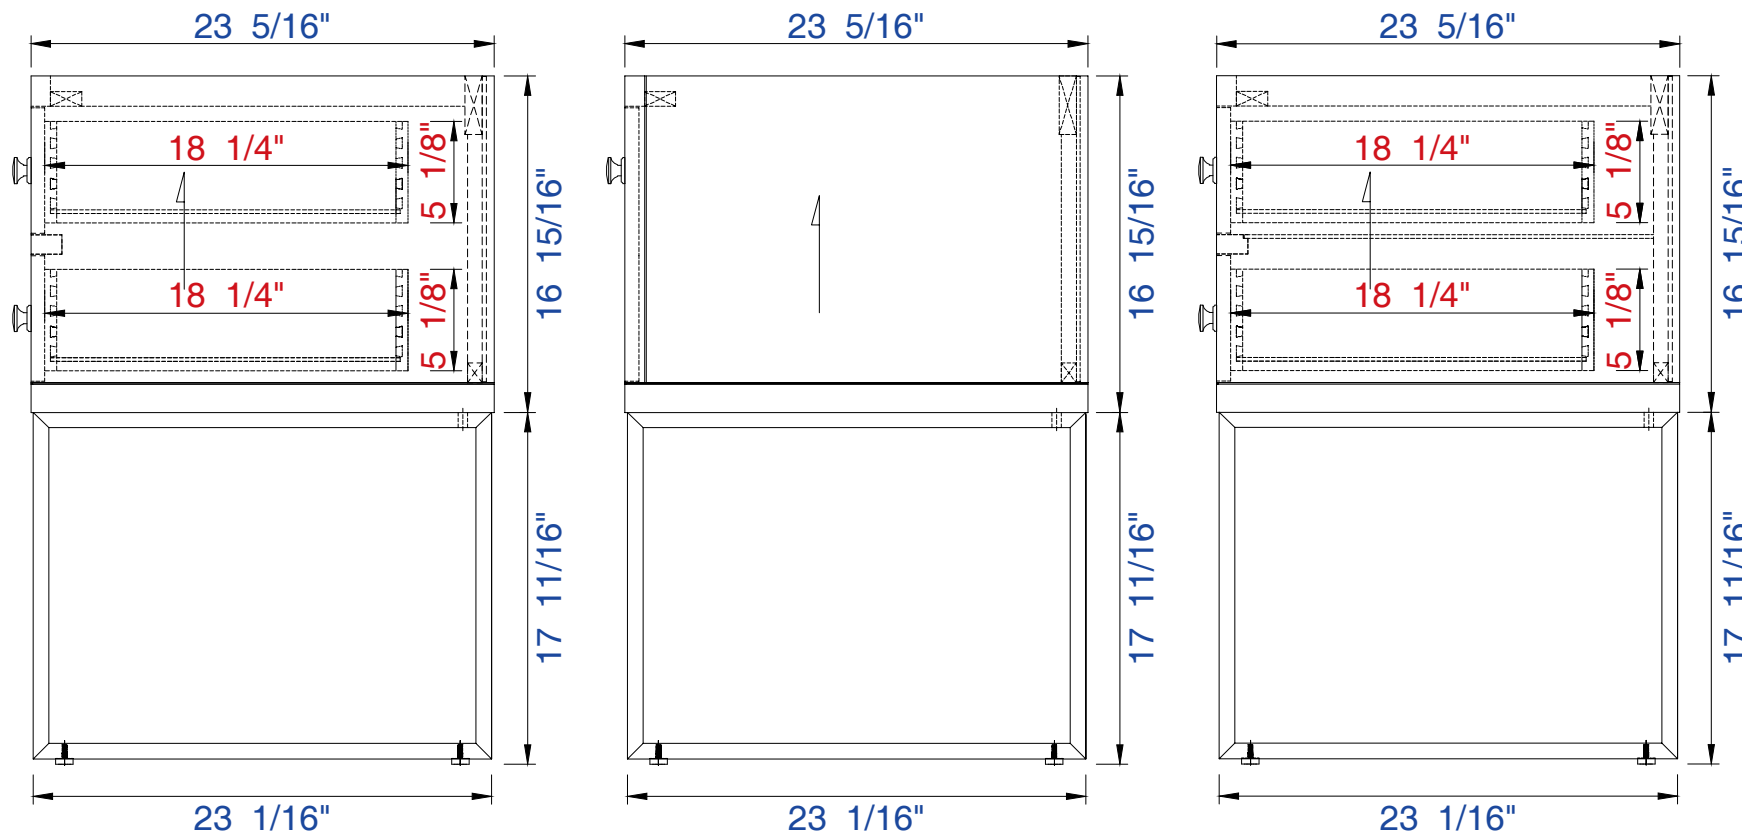

NOTE ONE: Countertops are not shown in these diagrams. (Cabinet Only)

NOTE TWO: This vanity does not have a Backsplash

Please consult our website for Countertop Diagrams: www.jamesmartinvanities.com

1825mm


Item Number :

311-V72-MTM



Westlake 1825 mm Cabinet

Diagrams with Dimensions
page 01 of 03

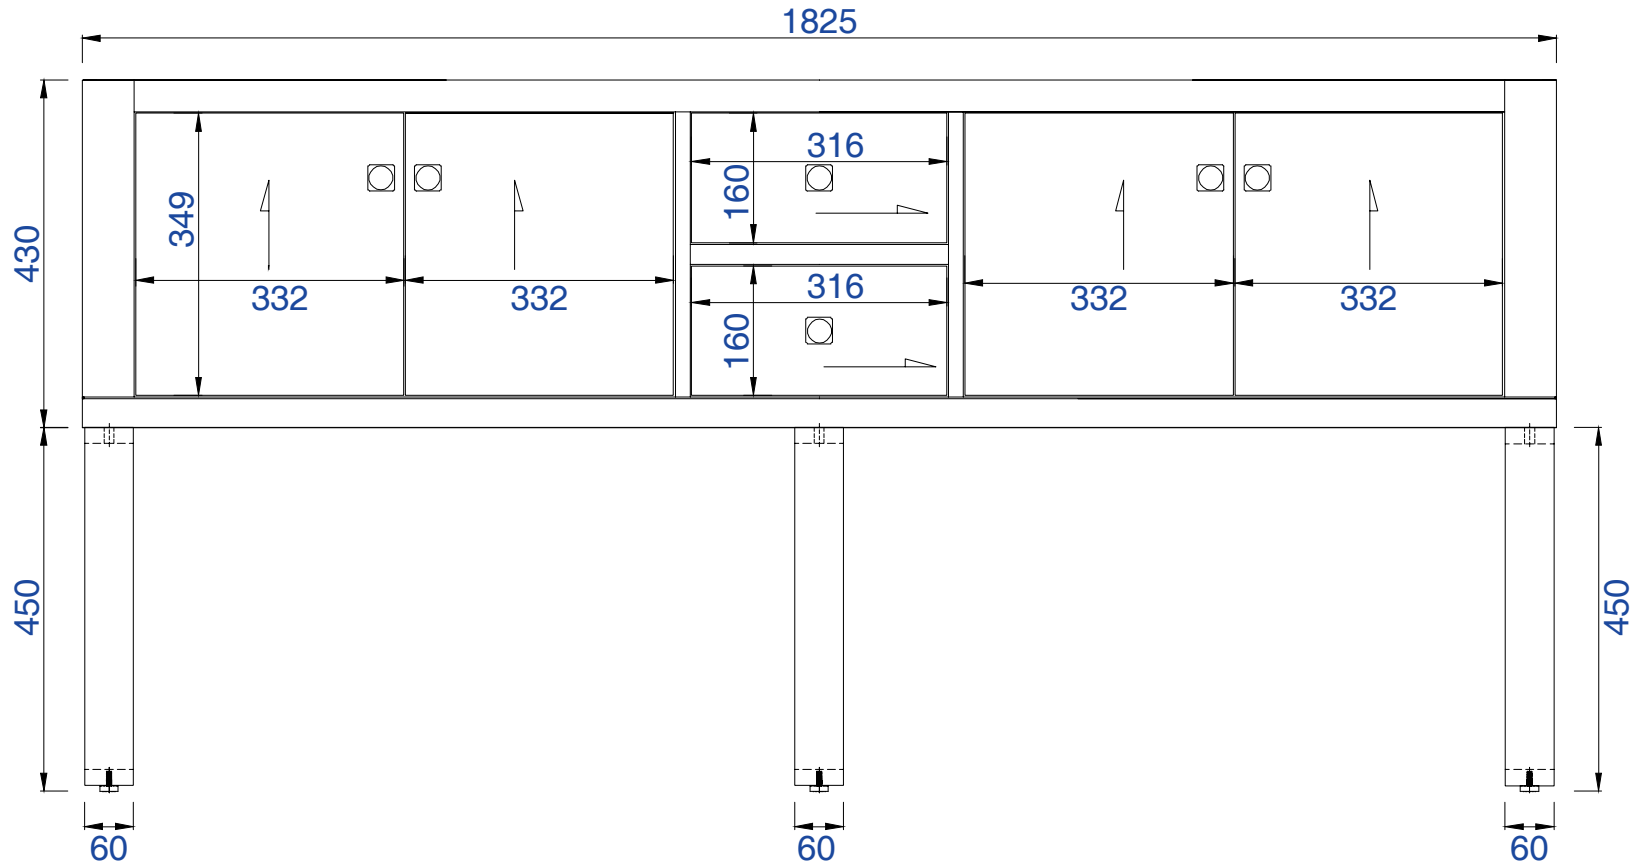

NOTE ONE: Countertops are not shown in these diagrams(Cabinet Only)

NOTE TWO: This vanity does not have a Backsplash

Please consult our website for Countertop Diagrams www.jamesmartinvanities.com

1825mm



Item Number:

311-V72-MTM



Westlake 1825 mm Cabinet

Diagrams with Dimensions
page 02 of 03

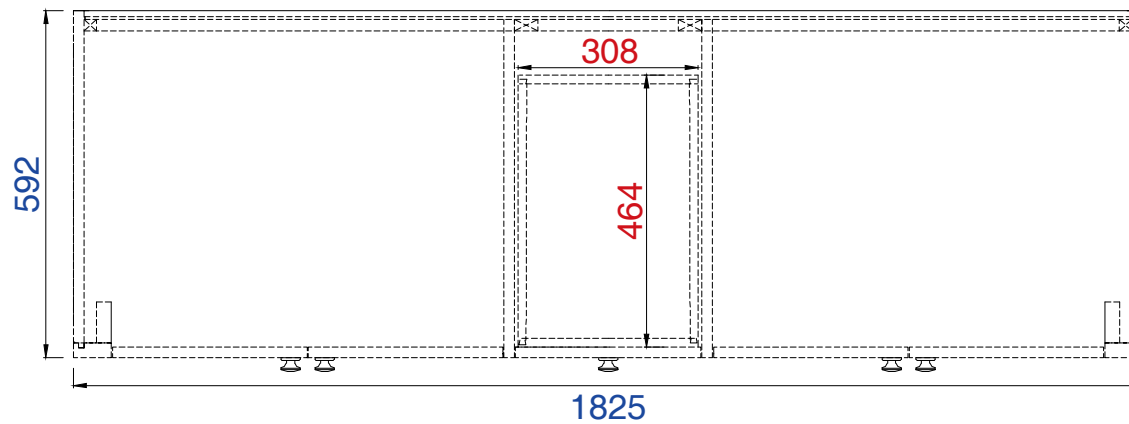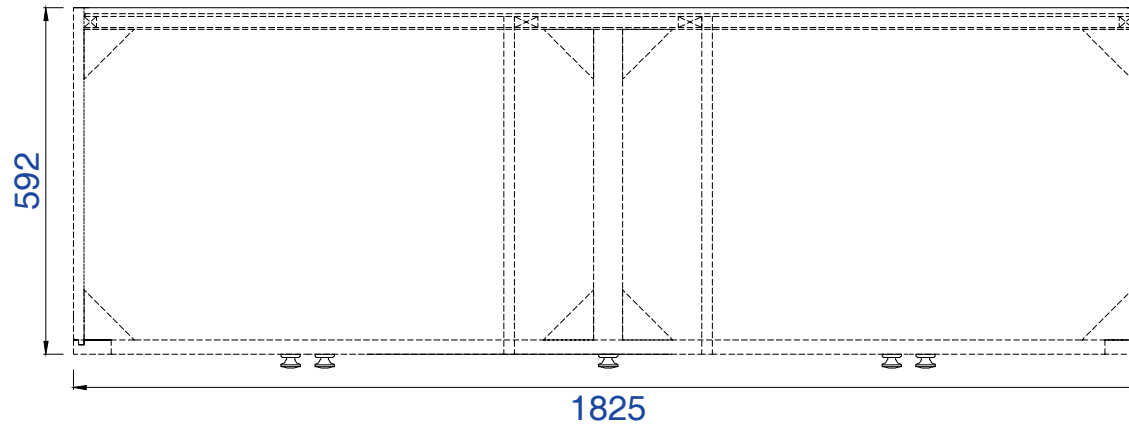

NOTE ONE: Countertops are not shown in these diagrams. (Cabinet Only)
Please consult our website for Countertop Diagrams: www.jamesmartinvanities.com

1825mm


Item Number :

311-V72-MTM



Westlake 1825 mm Cabinet

Diagrams with Dimensions
page 03 of 03

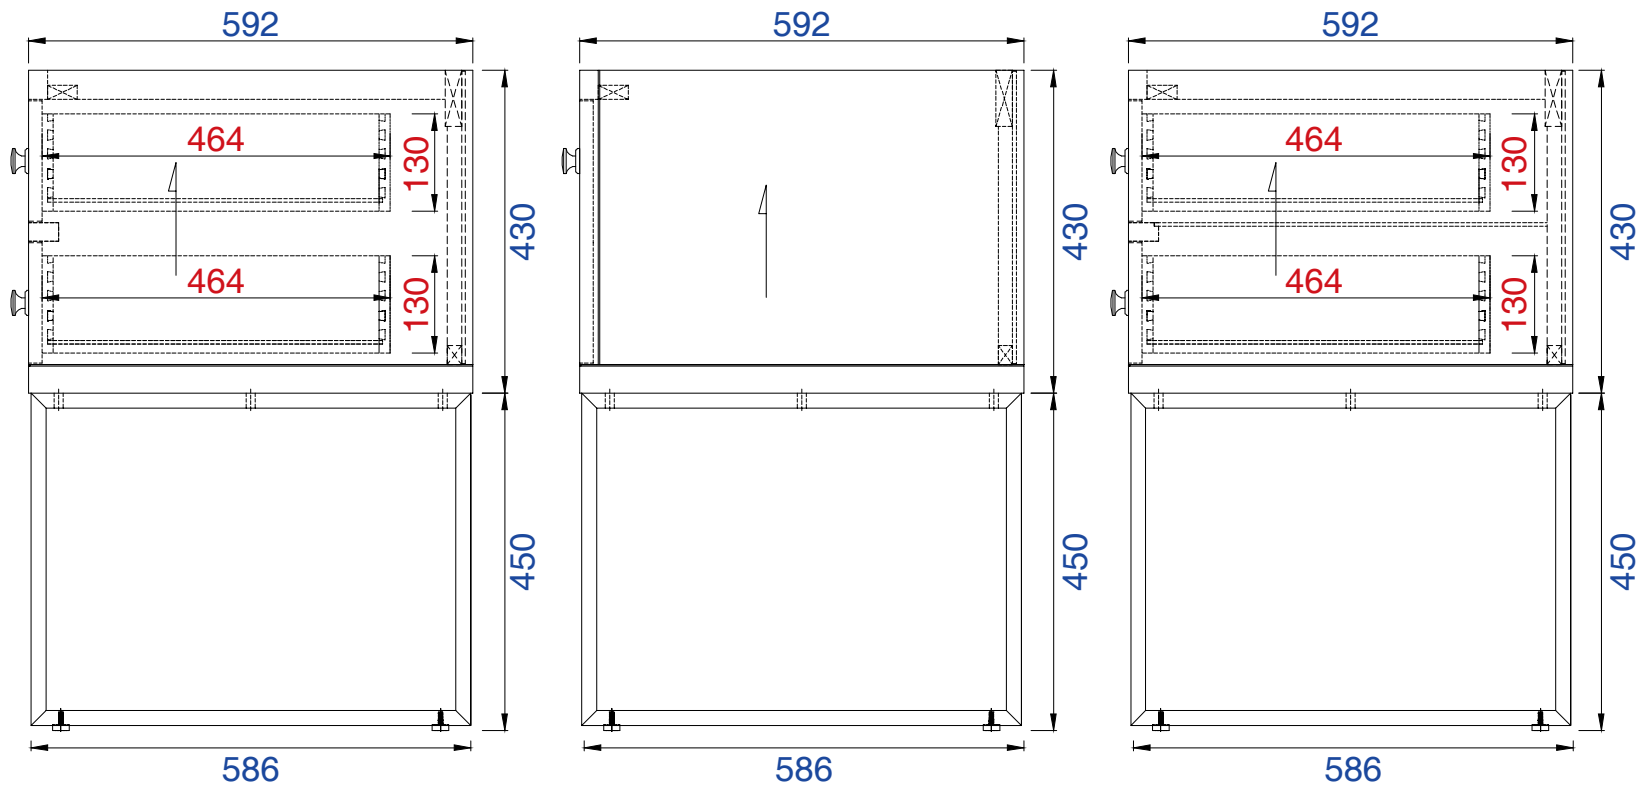

NOTE ONE: Countertops are not shown in these diagrams. (Cabinet Only)

NOTE TWO: This vanity does not have a Backsplash

Please consult our website for Countertop Diagrams: www.jamesmartinvanities.com