


RECOMMENDED HEADER CLEARANCE  
 FROM TOP OF DOOR FOR THE  
 FOLLOWING TYPE OF HANGER:  
 LOW PROFILE = 5 1/4"  
 STANDARD = 6 1/4"  
 SPOKED = 9 1/2"  
 #144 = 10 1/4"

MOUNTING TRACK ON TRIM OR LEDGERBOARD?

MOUNTING TRACK ABOVE TRIM?

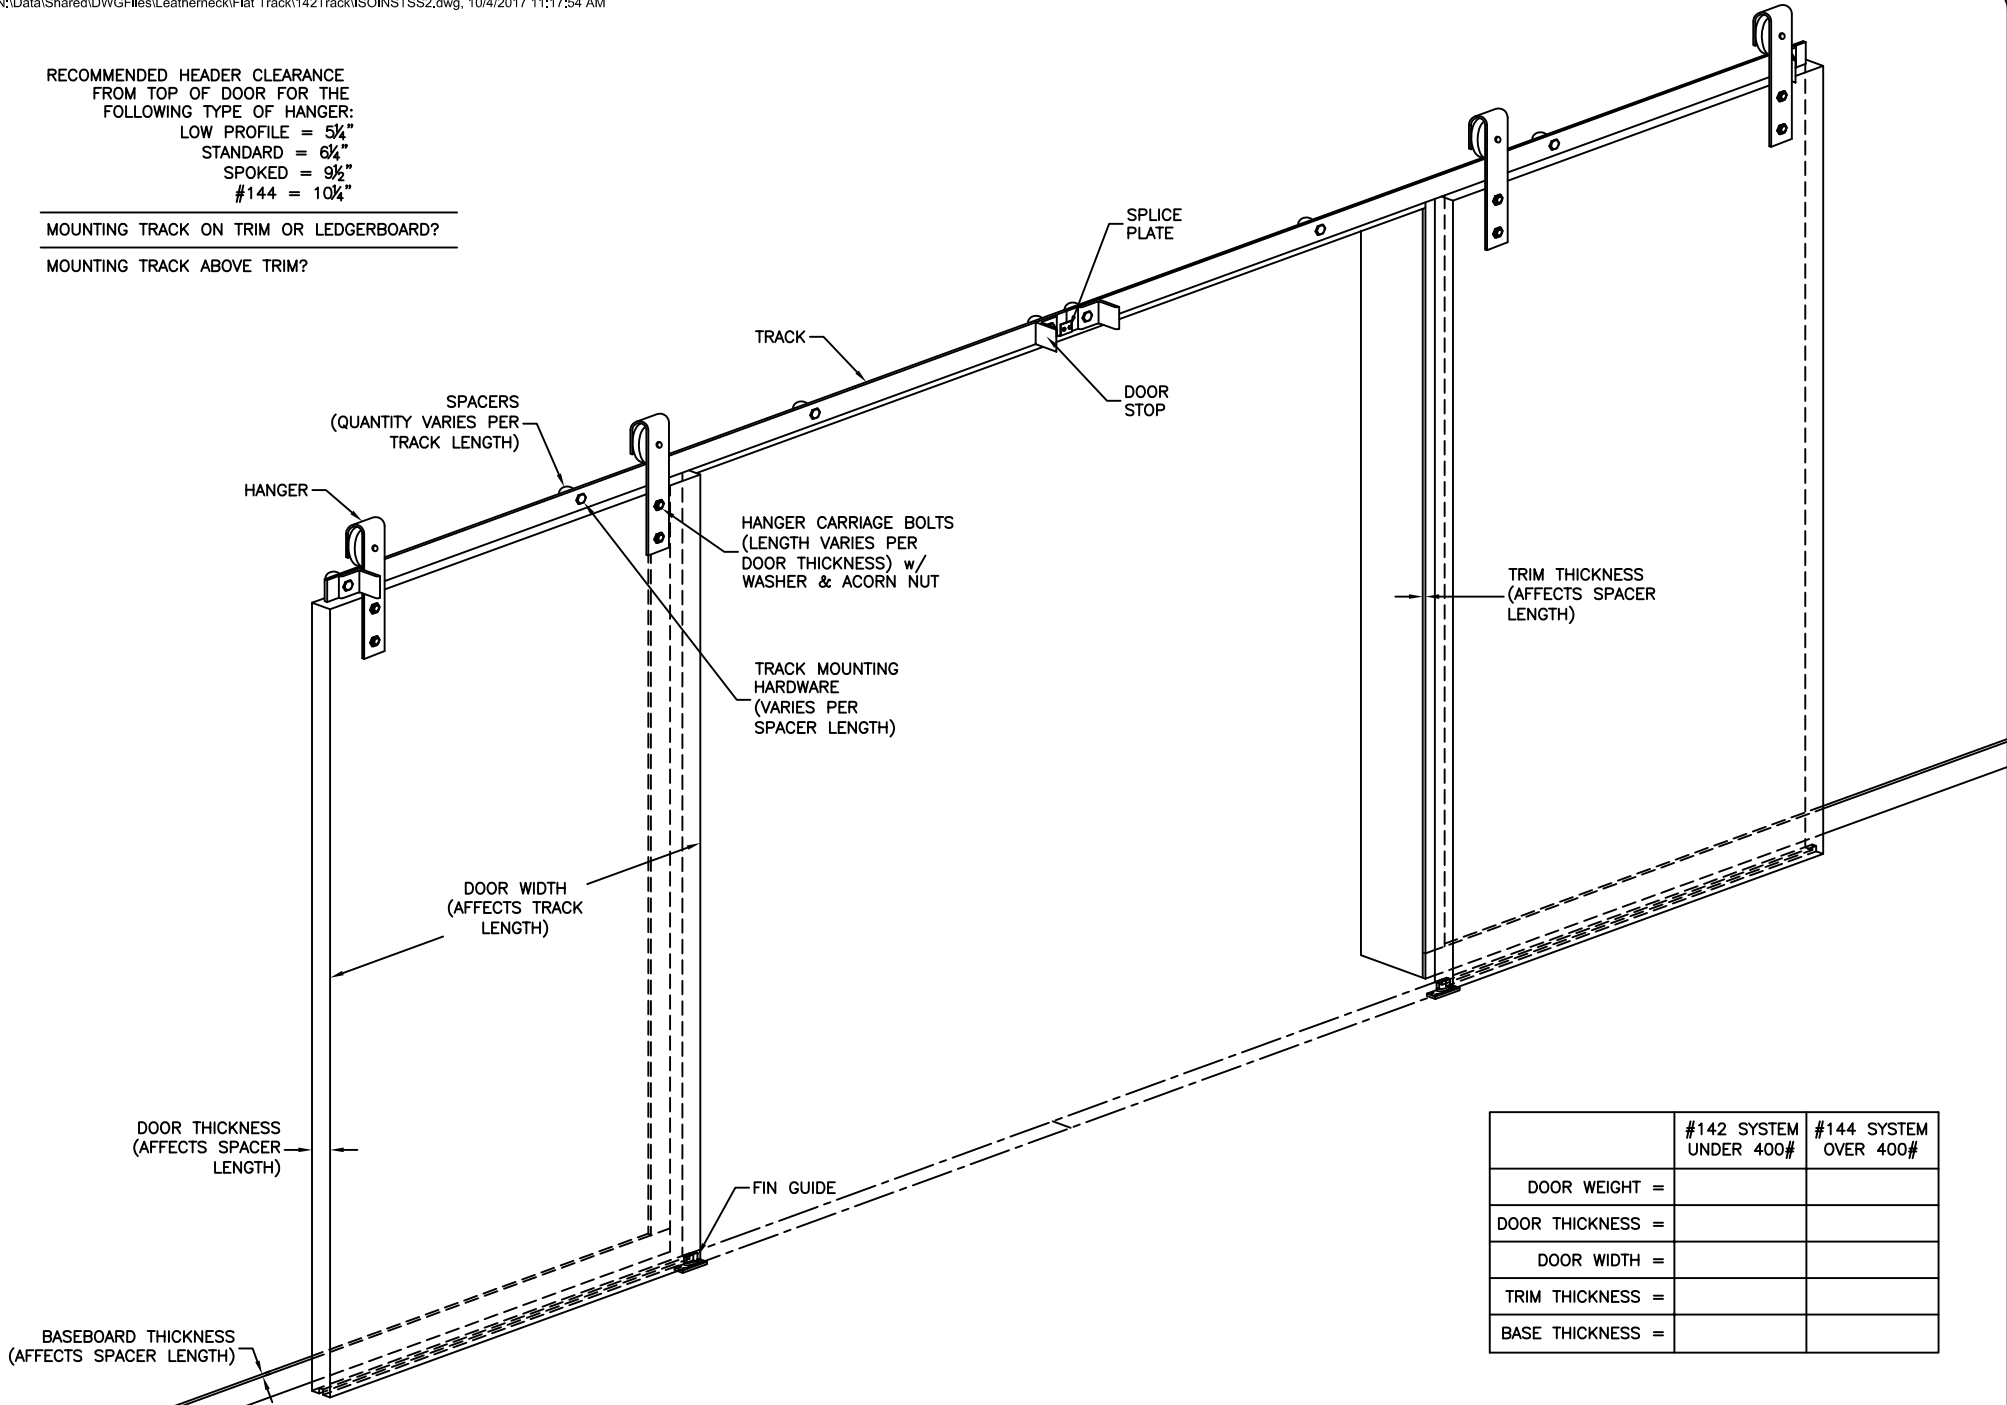

	#142 SYSTEM UNDER 400#	#144 SYSTEM OVER 400#
DOOR WEIGHT =		
DOOR THICKNESS =		
DOOR WIDTH =		
TRIM THICKNESS =		
BASE THICKNESS =		

USE FOR VISUAL REFERENCE ONLY!!!  
 BI-PARTING SYSTEM - SS2