




Stiles Exposed Pipe Shower System

with Rainfall Shower Head & Hand Shower

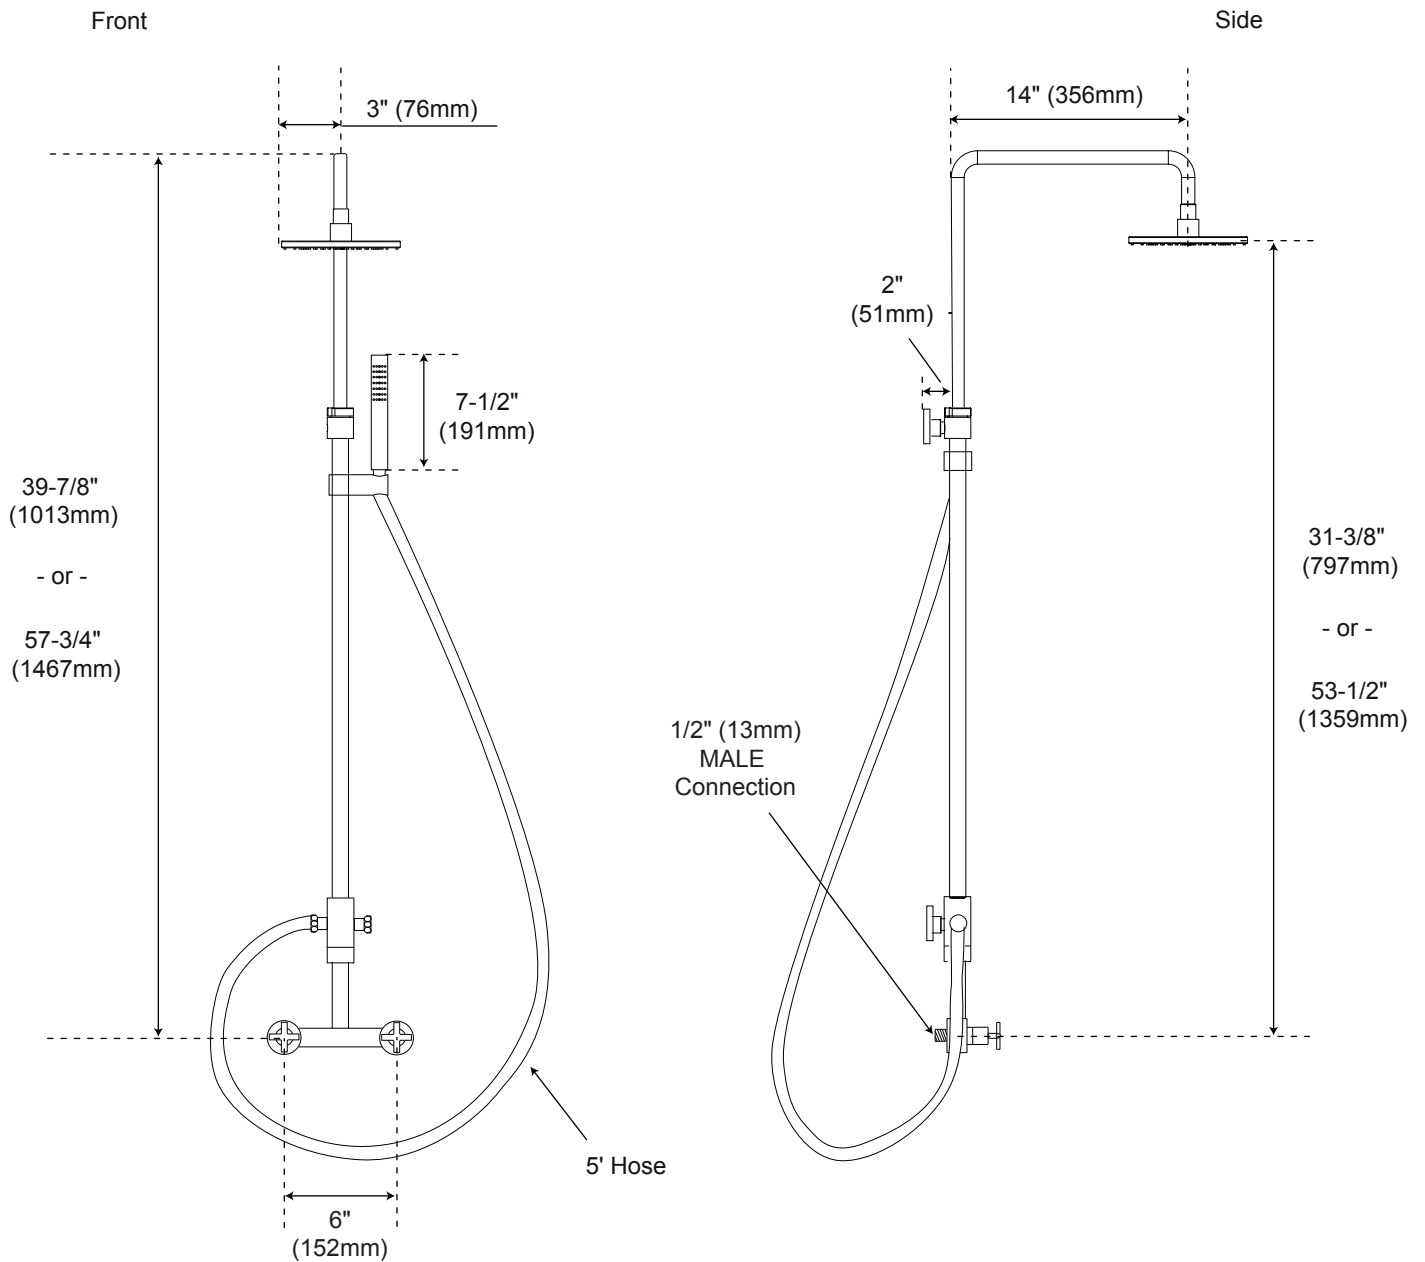

All product dimensions are nominal.