


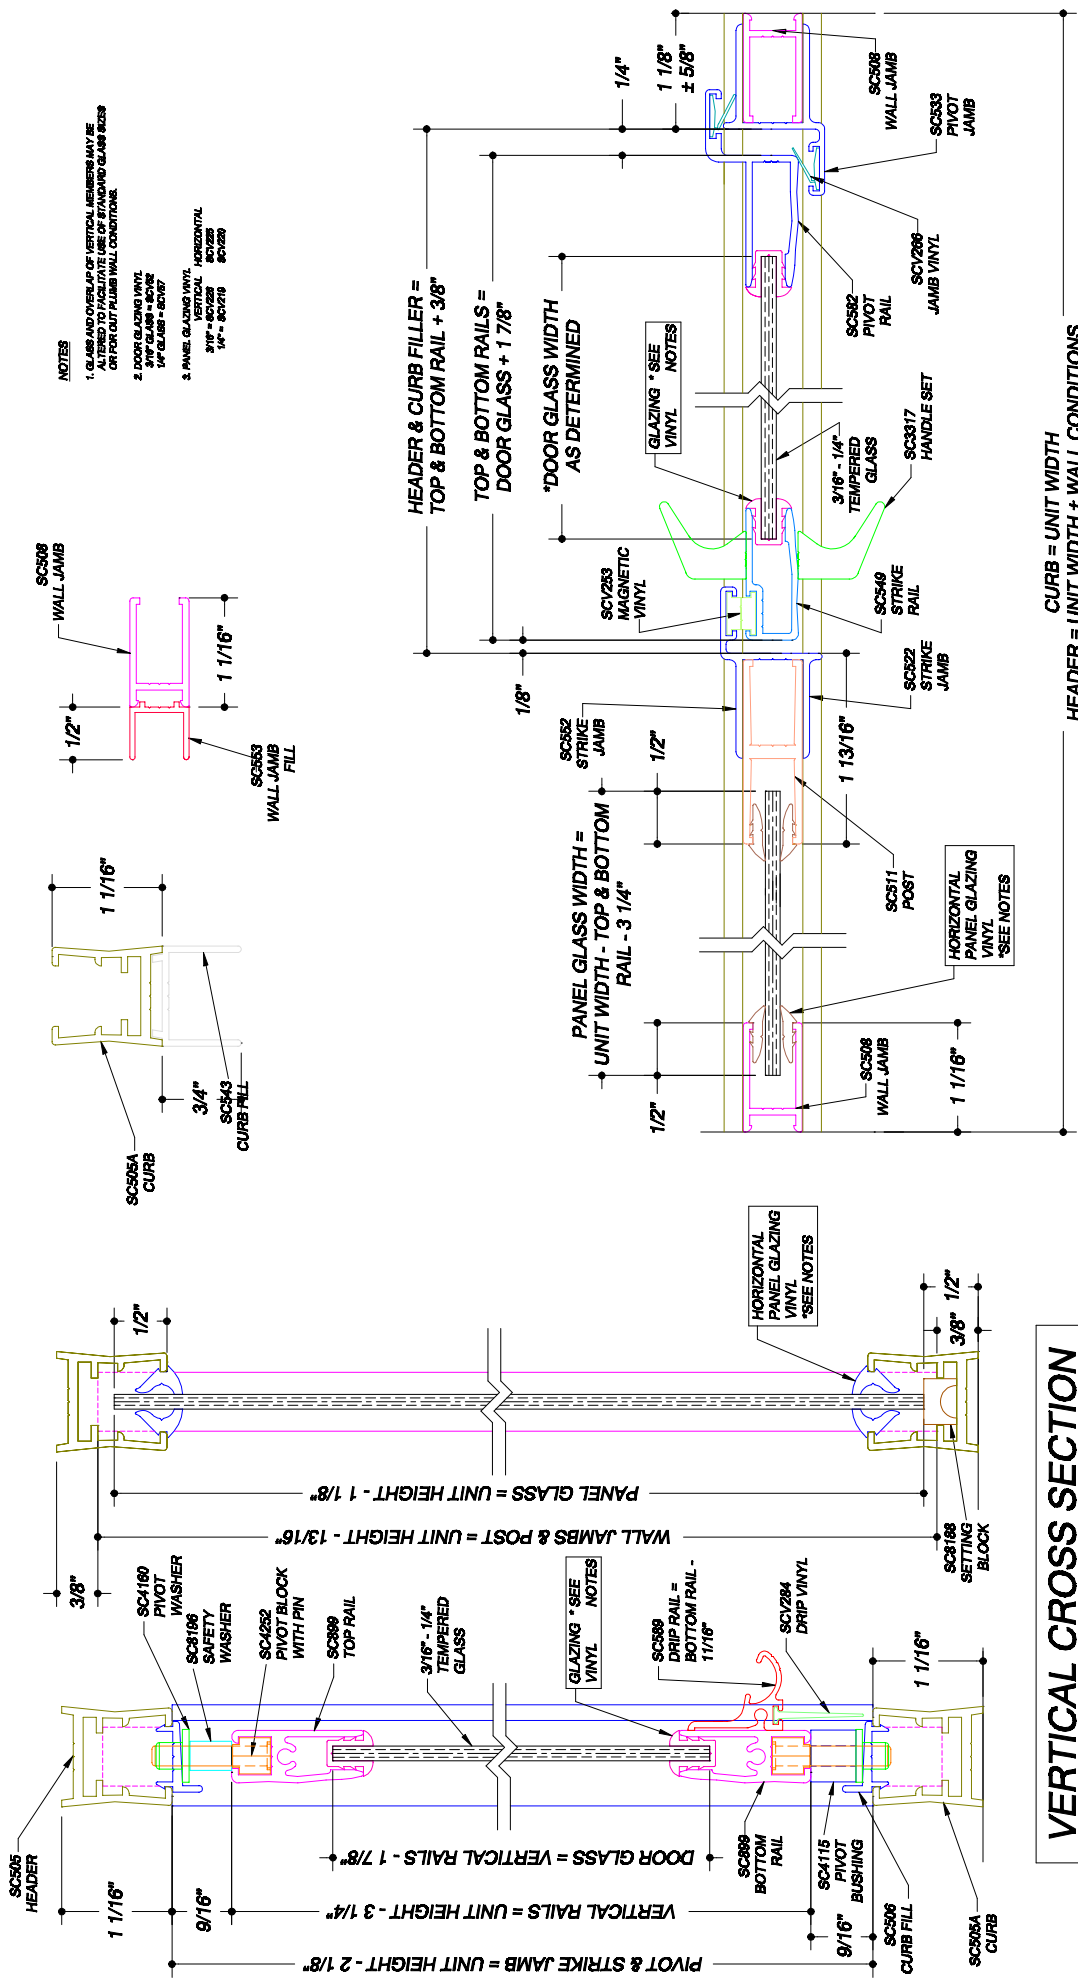

VERTICAL CROSS SECTION

HORIZONTAL CROSS SECTION

NOTE: GLAZING MATERIAL FOR ALL KD UNITS AND GLAZED UNITS MUST CONFORM TO ANSI Z97.1 AND CPSC STANDARD 16 CFC 1201 CATEGORY I AND II.

SERIES	WIDTH & HEIGHT	DOOR GLASS	PANEL GLASS
1100 Framed	36" - 48" x 65-3/4" 60" x 68-5/8" 60" x 72-1/8"	Width as Determined* Height = 60" Height = 63-1/2" Height = 67"	Width as Determined* Height = 64" Height = 67-1/2" Height = 71"

tile

redi

Toll Free: 800.232.6156

Tel: 954.323.0125

Fax: 954.344.8064

techsupport@tileredi.com

www.tileredi.com

Perfection through Innovation