


DOOR SIZE	DIM "A"	DIM "B"	PANEL SIZE	18mm
2-8	32" (813)	21" (533, 4)	542x905	542x605
3-0	36" (914)	25" (635, 0)	643x905	643x605

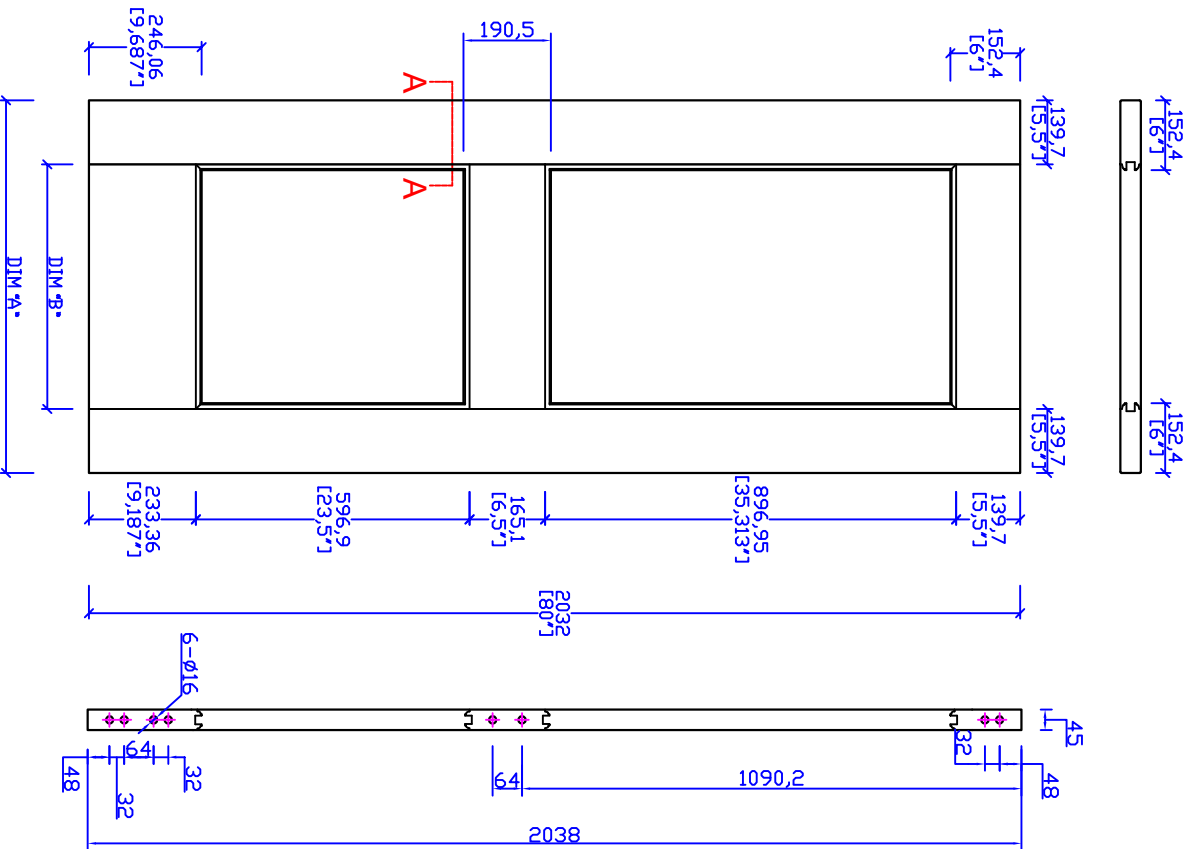

THIS DRAWING AND THE INFORMATION CONTAINED HEREIN IS PROPRIETARY TO TRIMLITE COMPANY AND SHALL NOT BE REPRODUCED, COPIED OR DISCLOSED IN WHOLE OR PART, OR USED FOR MANUFACTURE OR FOR ANY OTHER PURPOSE WITHOUT THE WRITTEN PERMISSION OF TRIMLITE COMPANY.

Rev. #	Description	Date	by Whom	DRAWING NO.	SCALE	DIMENSIONS	DATE
A		2016.12.20		LANOUT	4/9	NTS	

TITLE
8082 20min FR

1-3/4"x6-8" DF

T-8082FR-80

DRAWING NO. T-8082FR-80
SCALE NTS
DIMENSIONS mm/[in "]
DATE



TRIMLITE