


DOOR SIZE	DIM "A"	DIM "B"	PANEL SIZE	18mm
2-8	813 (32")	533.4 (21")	569x2100 (22.4"x82.677")	
3-0	914 (36")	635.0 (25")	670x2100 (26.378"x82.677")	

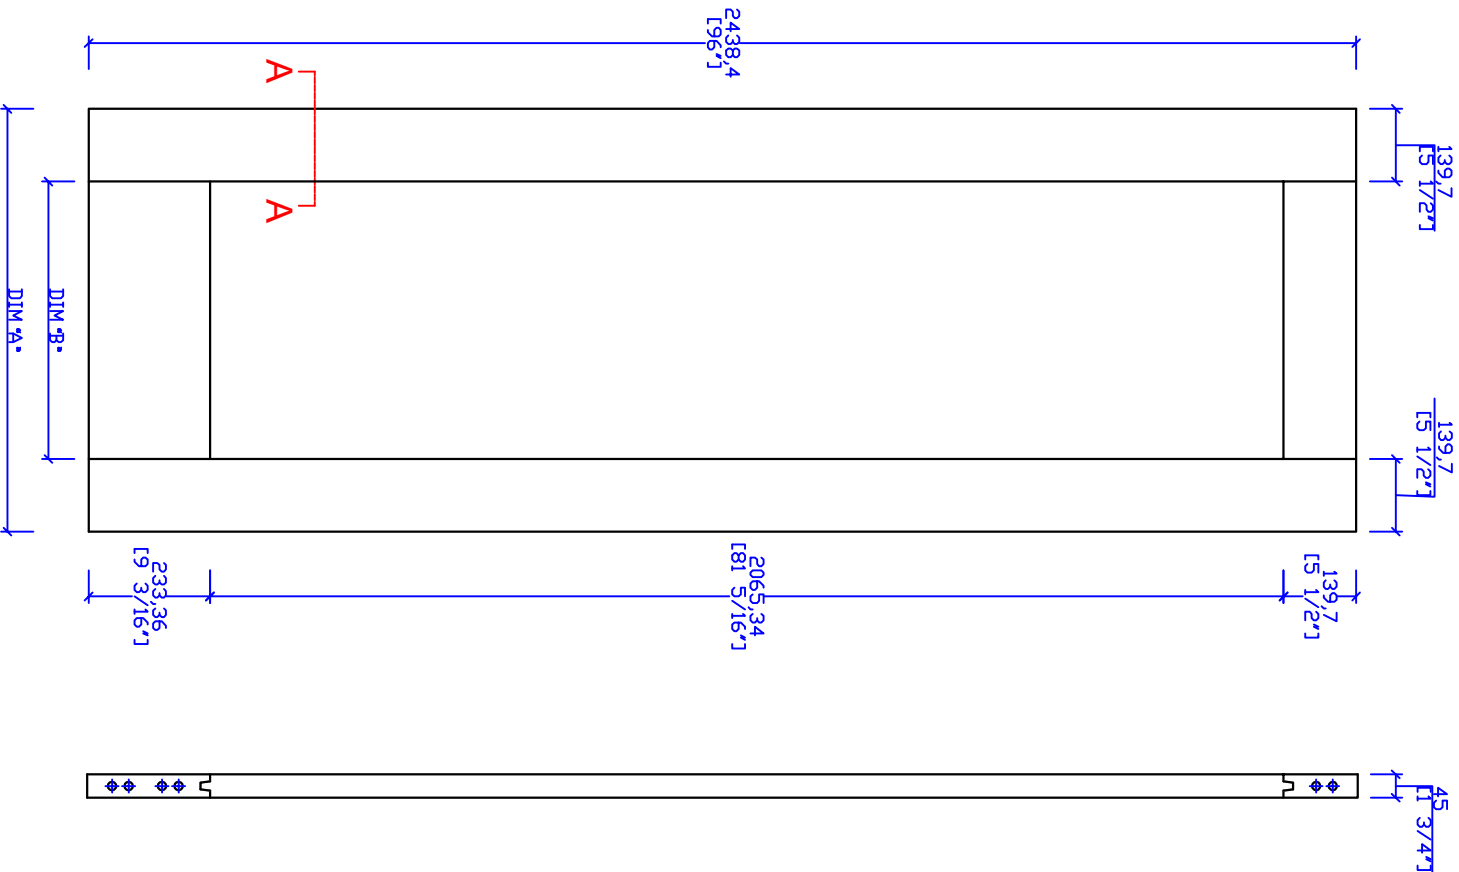

THIS DRAWING AND THE INFORMATION CONTAINED HEREIN IS PROPRIETARY TO TRIMLITE COMPANY AND SHALL NOT BE REPRODUCED, COPIED OR DISCLOSED IN WHOLE OR PART, OR USED FOR MANUFACTURE OR FOR ANY OTHER PURPOSE WITHOUT THE WRITTEN PERMISSION OF TRIMLITE COMPANY.

TITLE
8401-FR
(1-3/4"x8-0") MDF

DRAWING NO.

T-8401FR-96-45

(1-3/4"x8-0") MDF

SCALE NTS ARE IN mm/[in]

DATE

BY:

DRAWN

LAYOUT 4/12

Rev. # Description Date by Whom

A



TRIMLITE